



10 FT 6" RECESSED CONCRETE POST

3100mm LONG

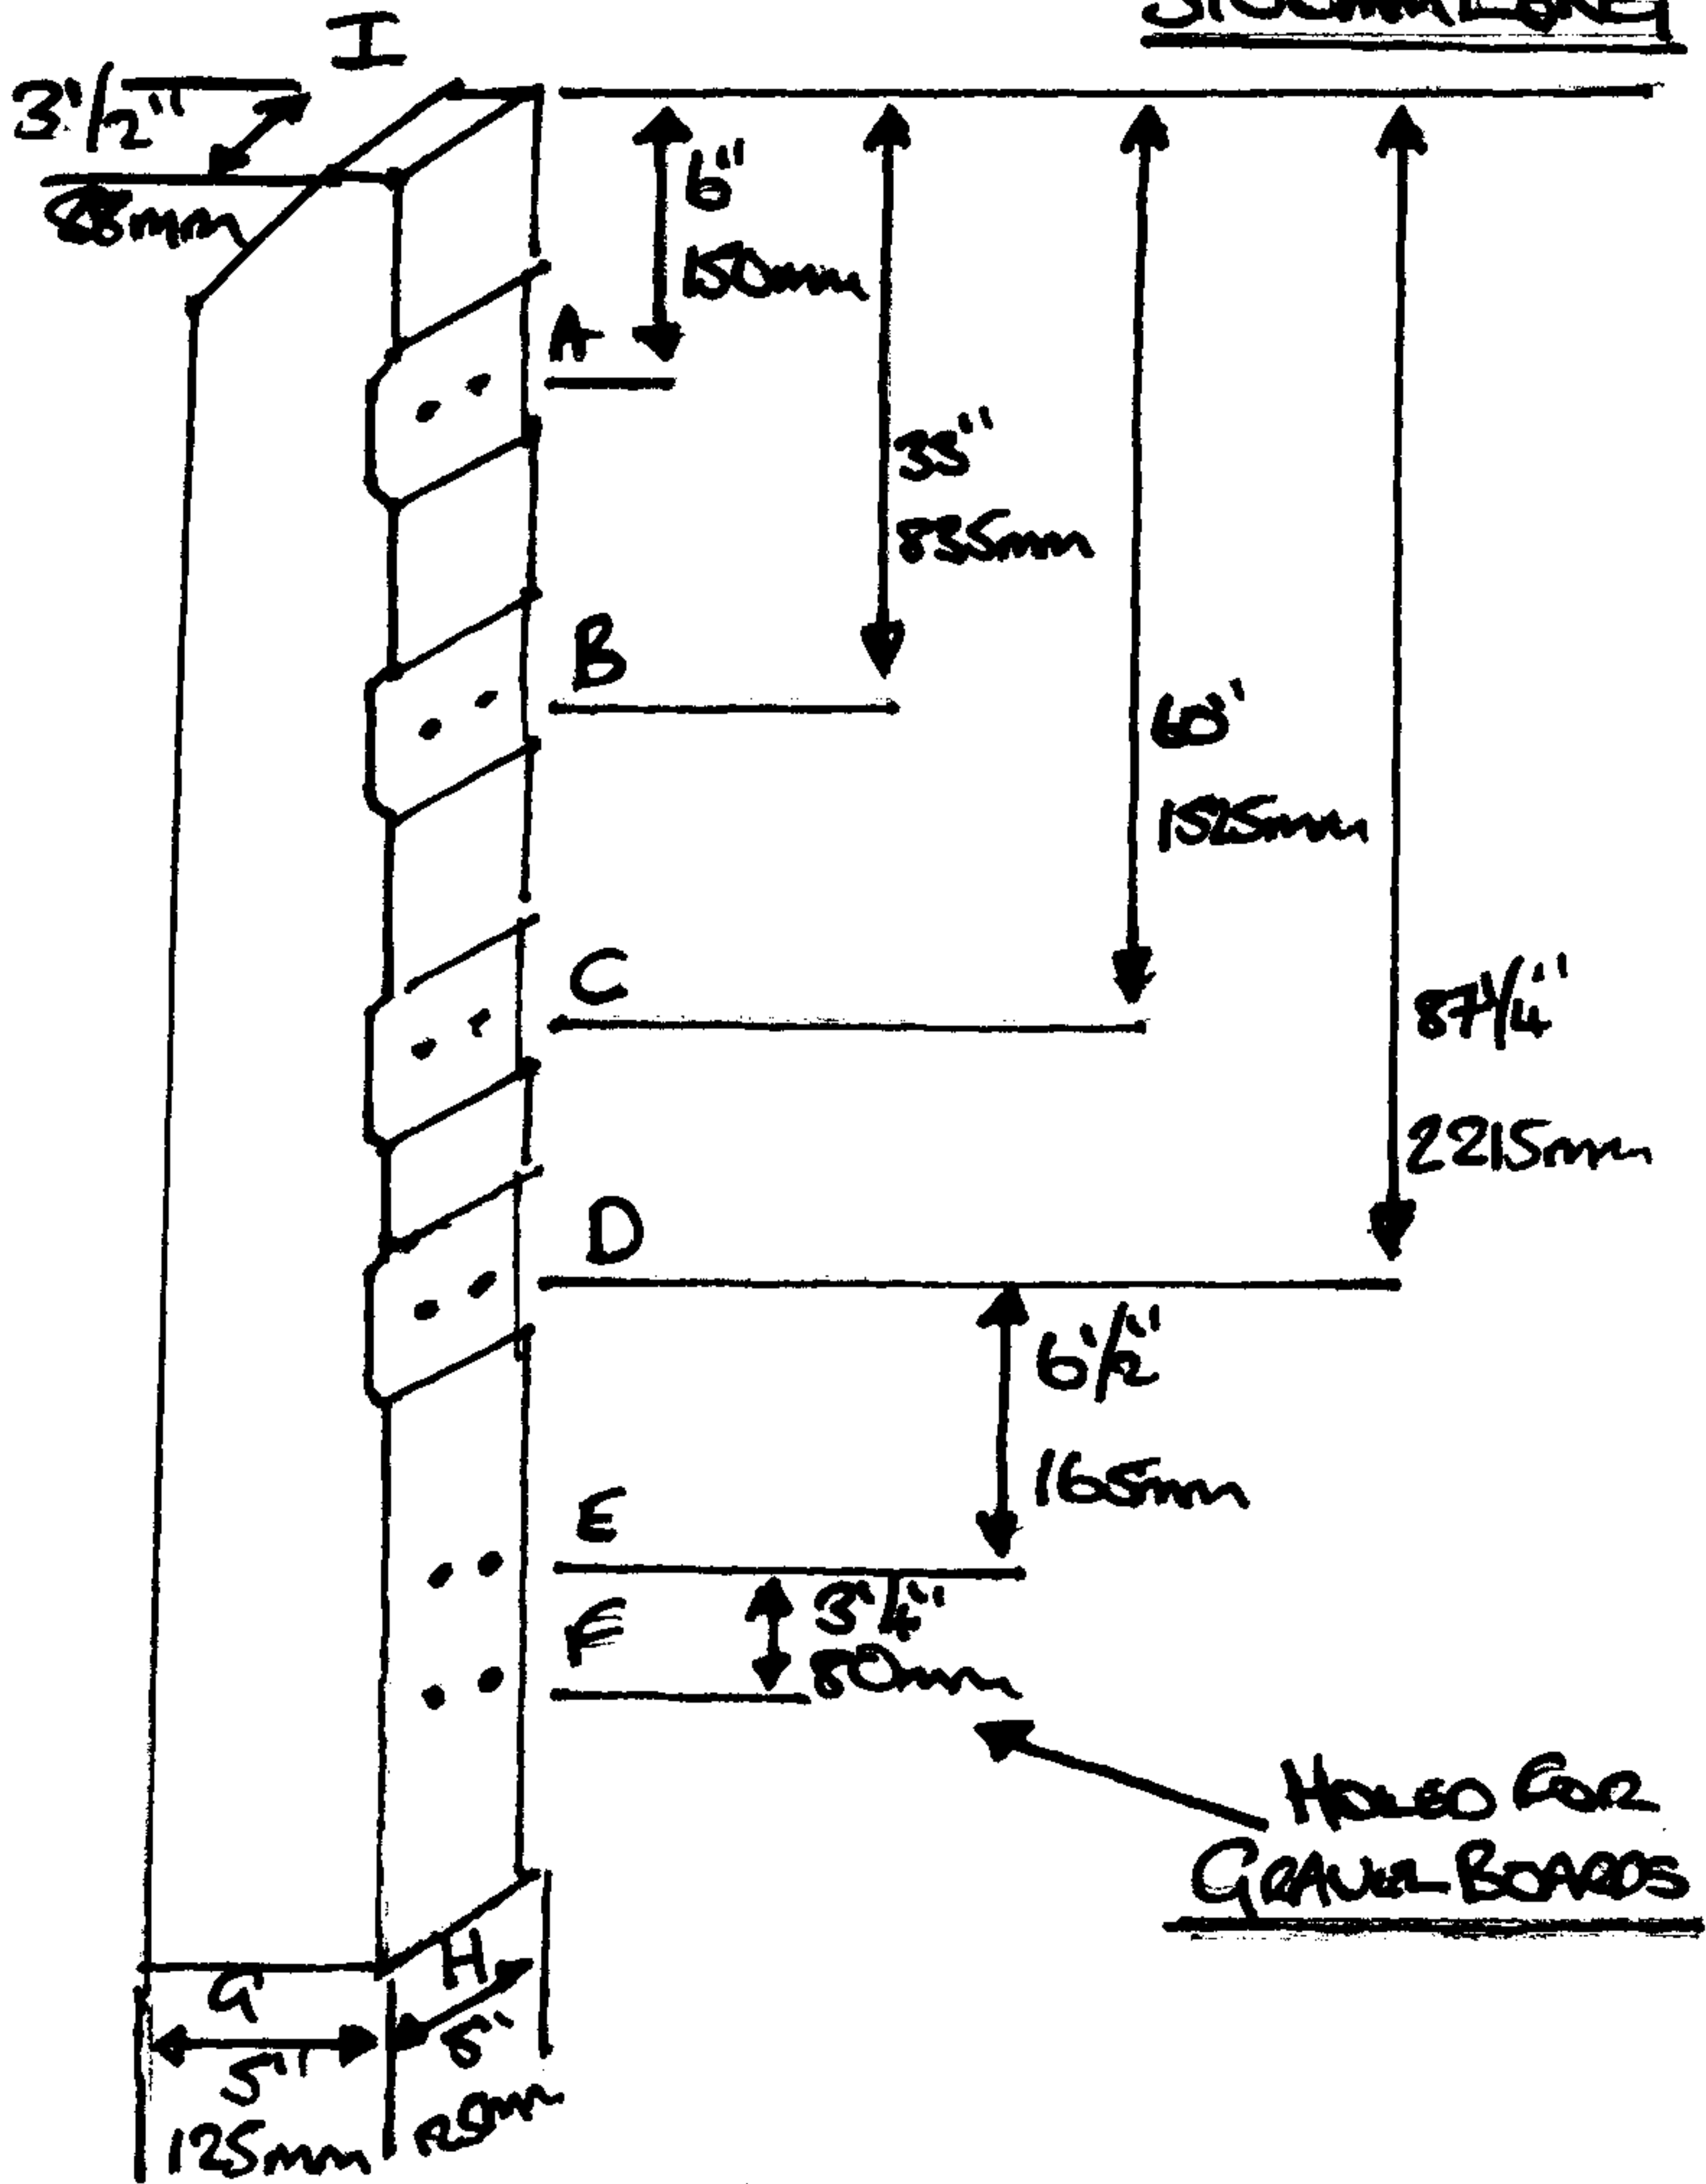


8 FT 3" RECESSED CONCRETE POST

2470mm LONG

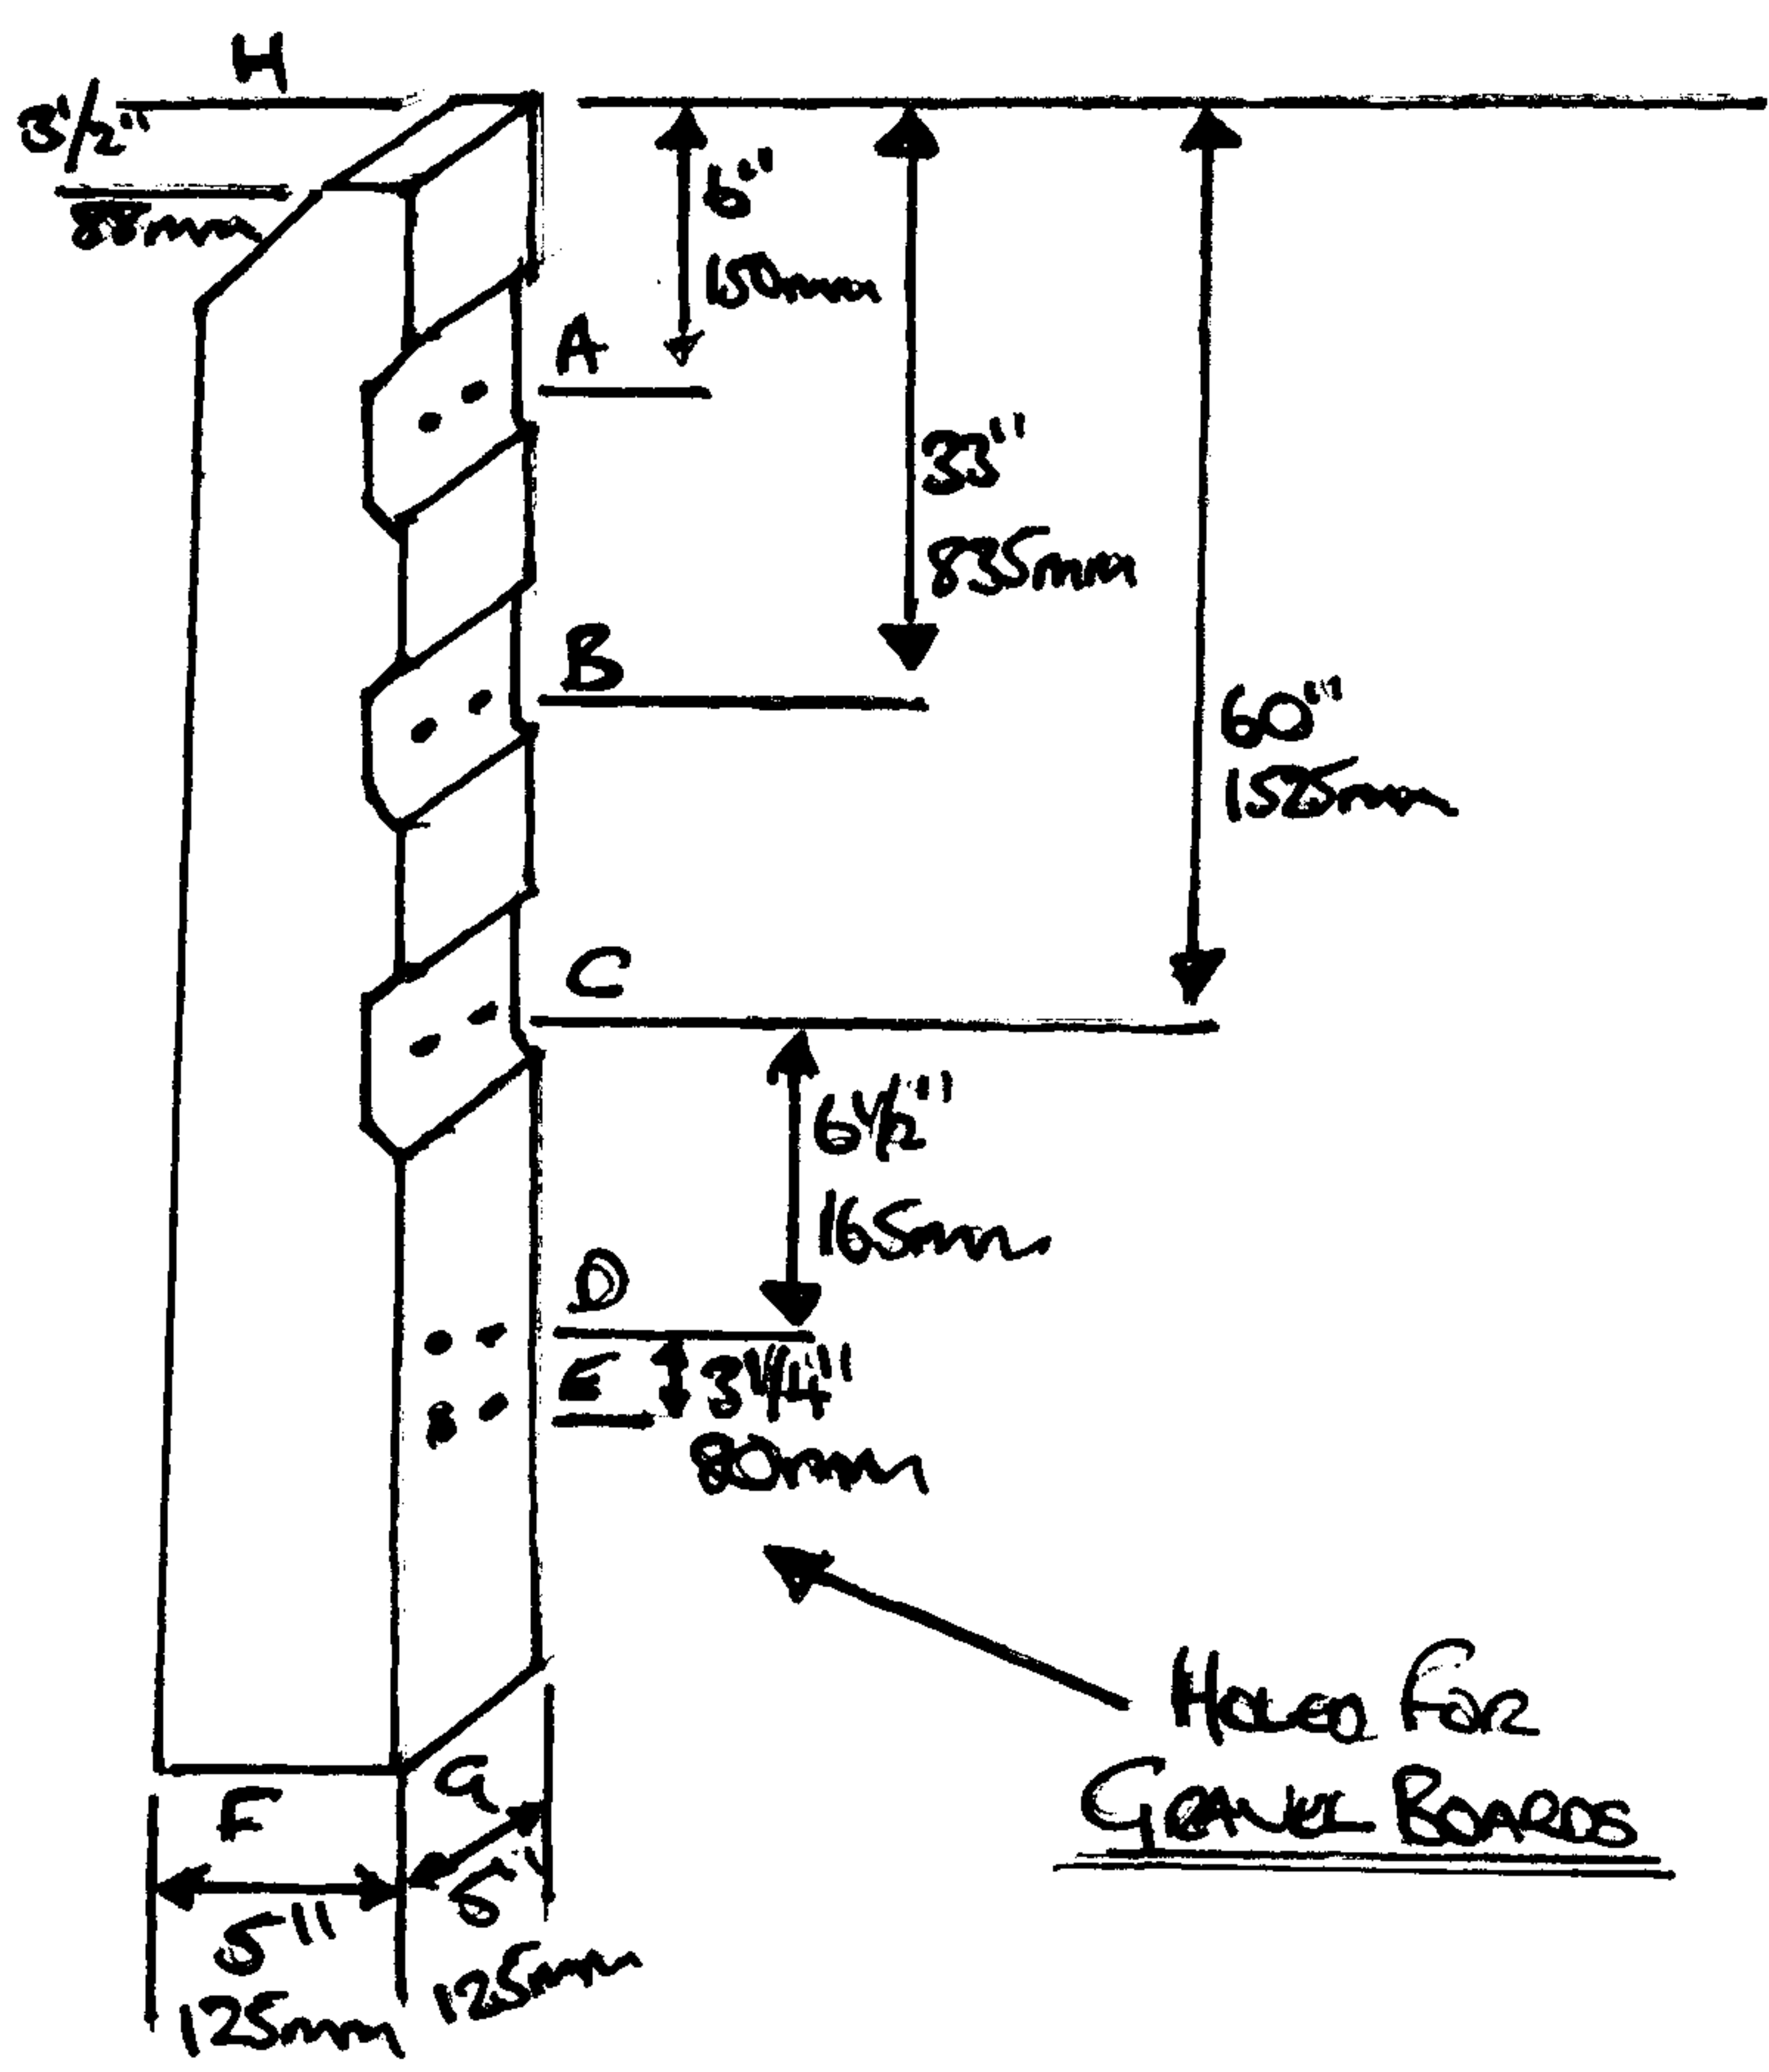


7 FT 3" RECESSED CONCRETE POST

2210mm LONG

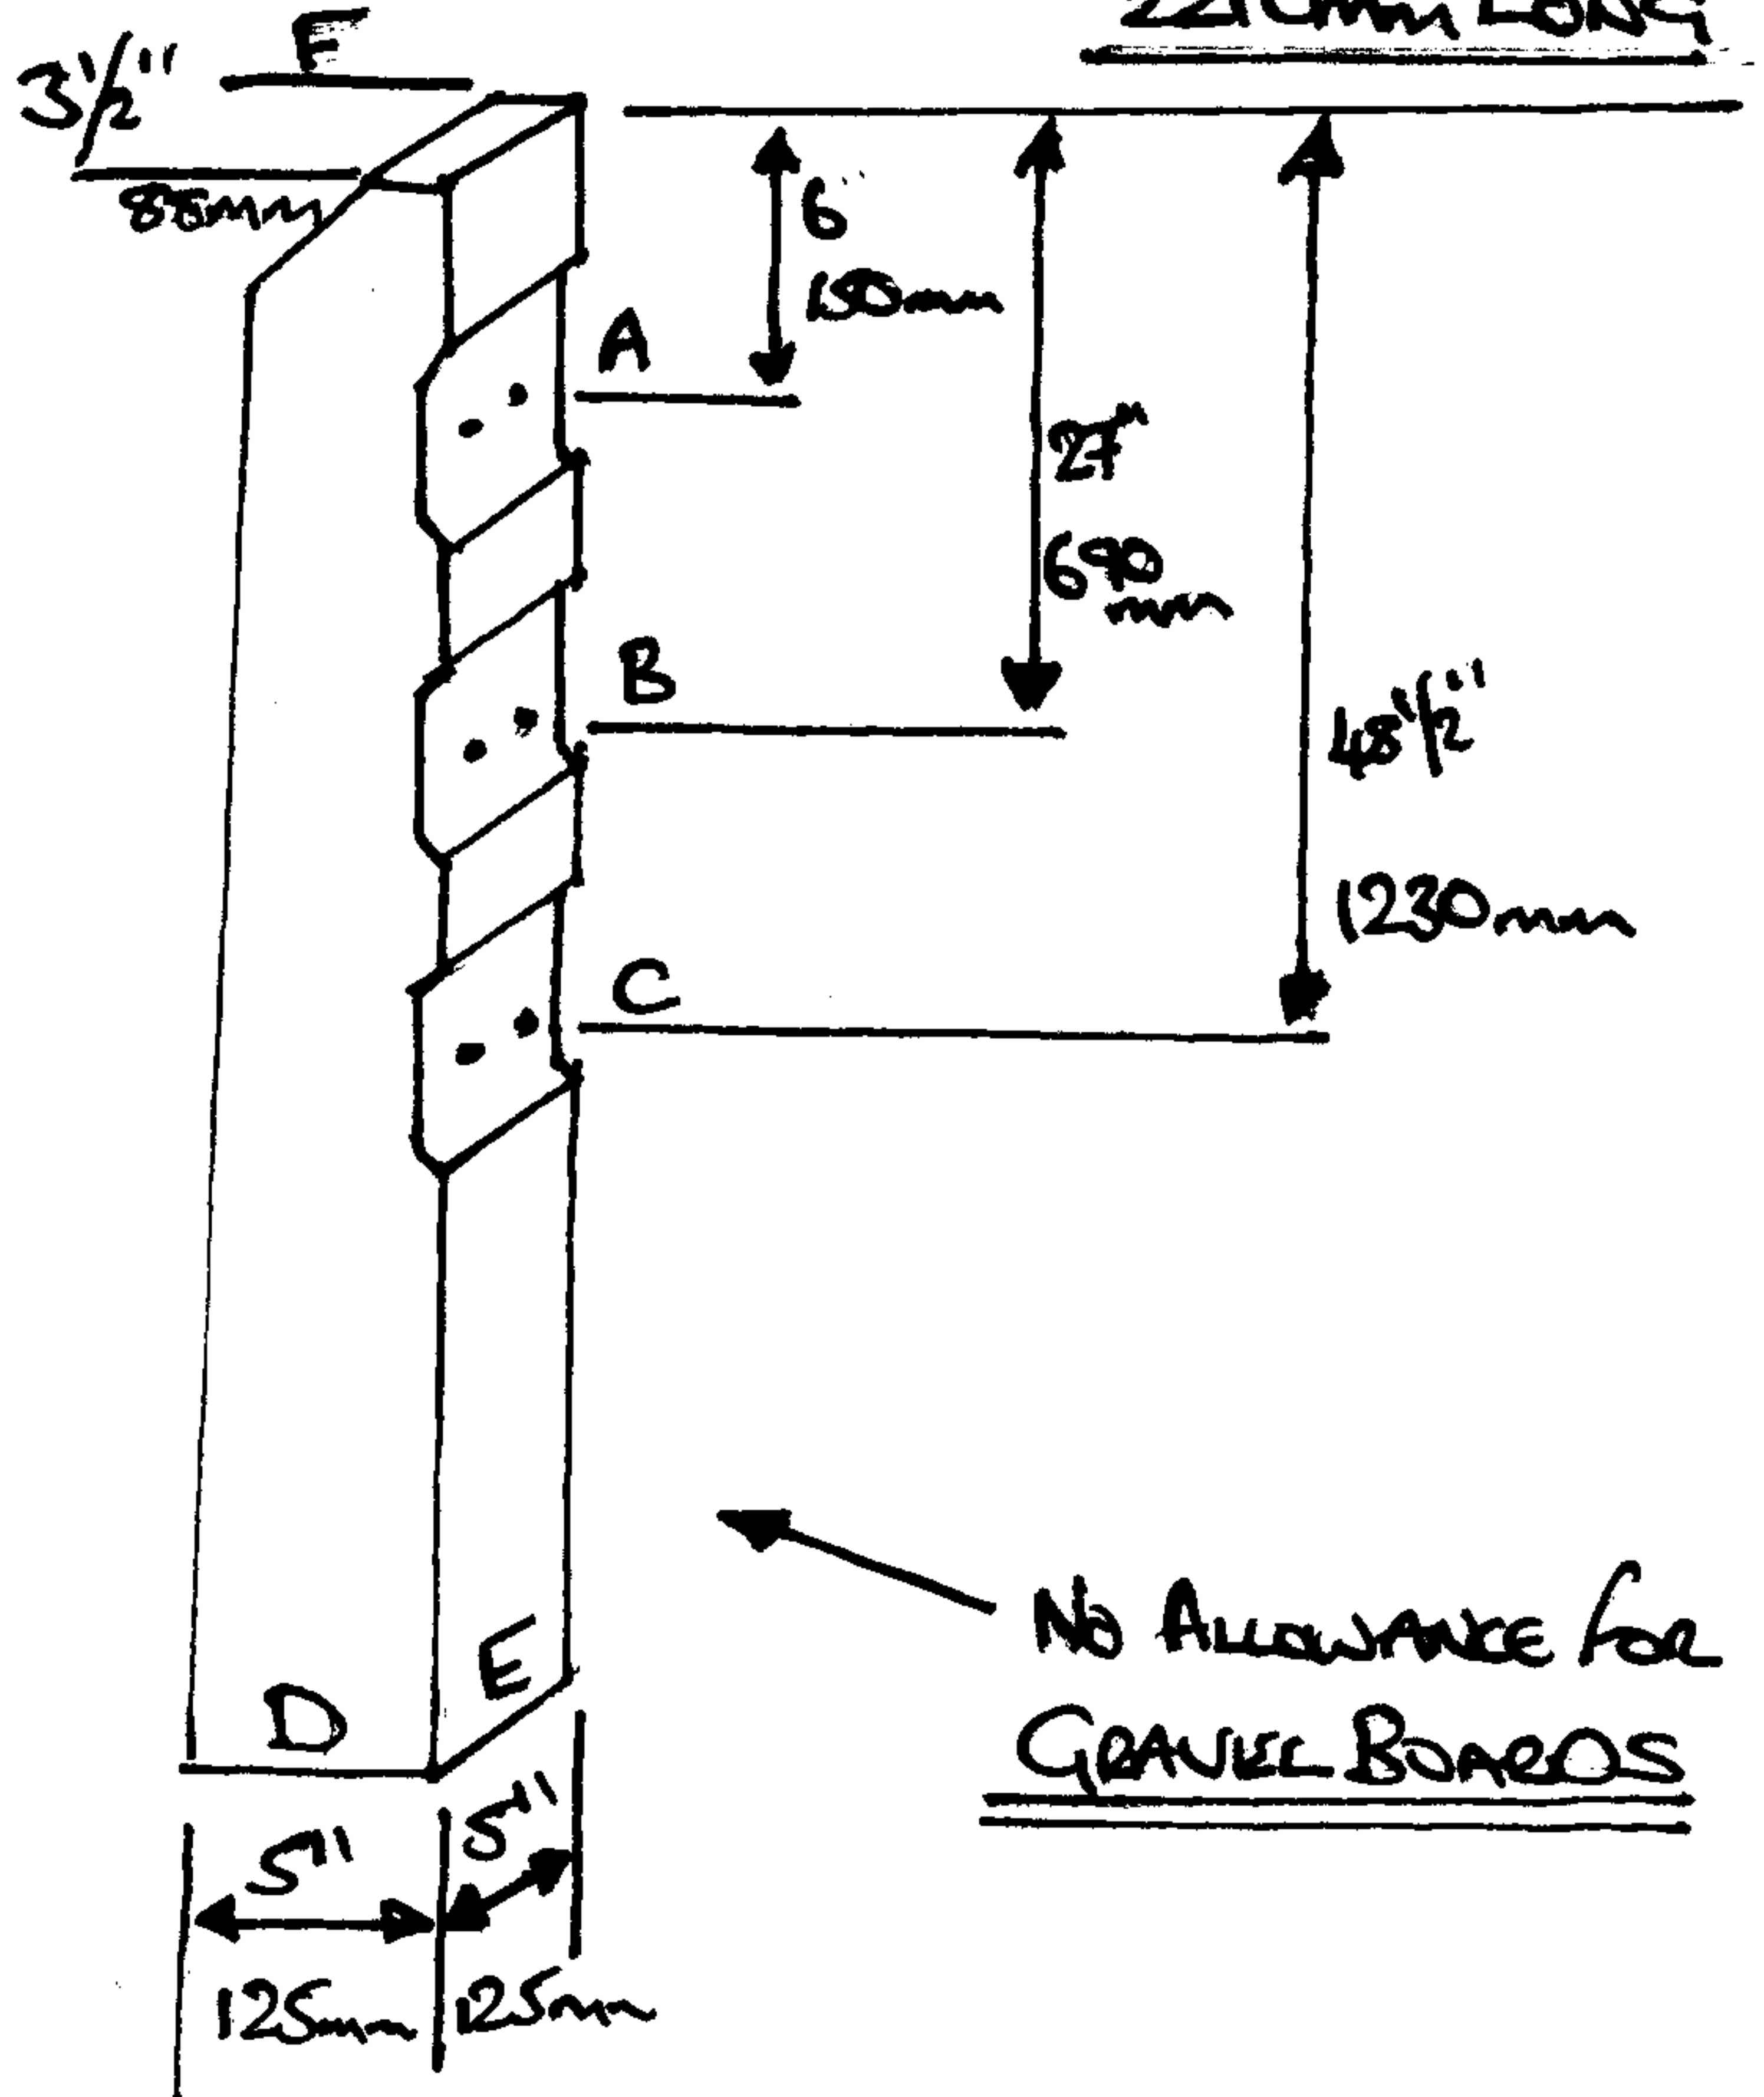


5 FT 9" RECESSED CONCRETE POST


1750mm LONG

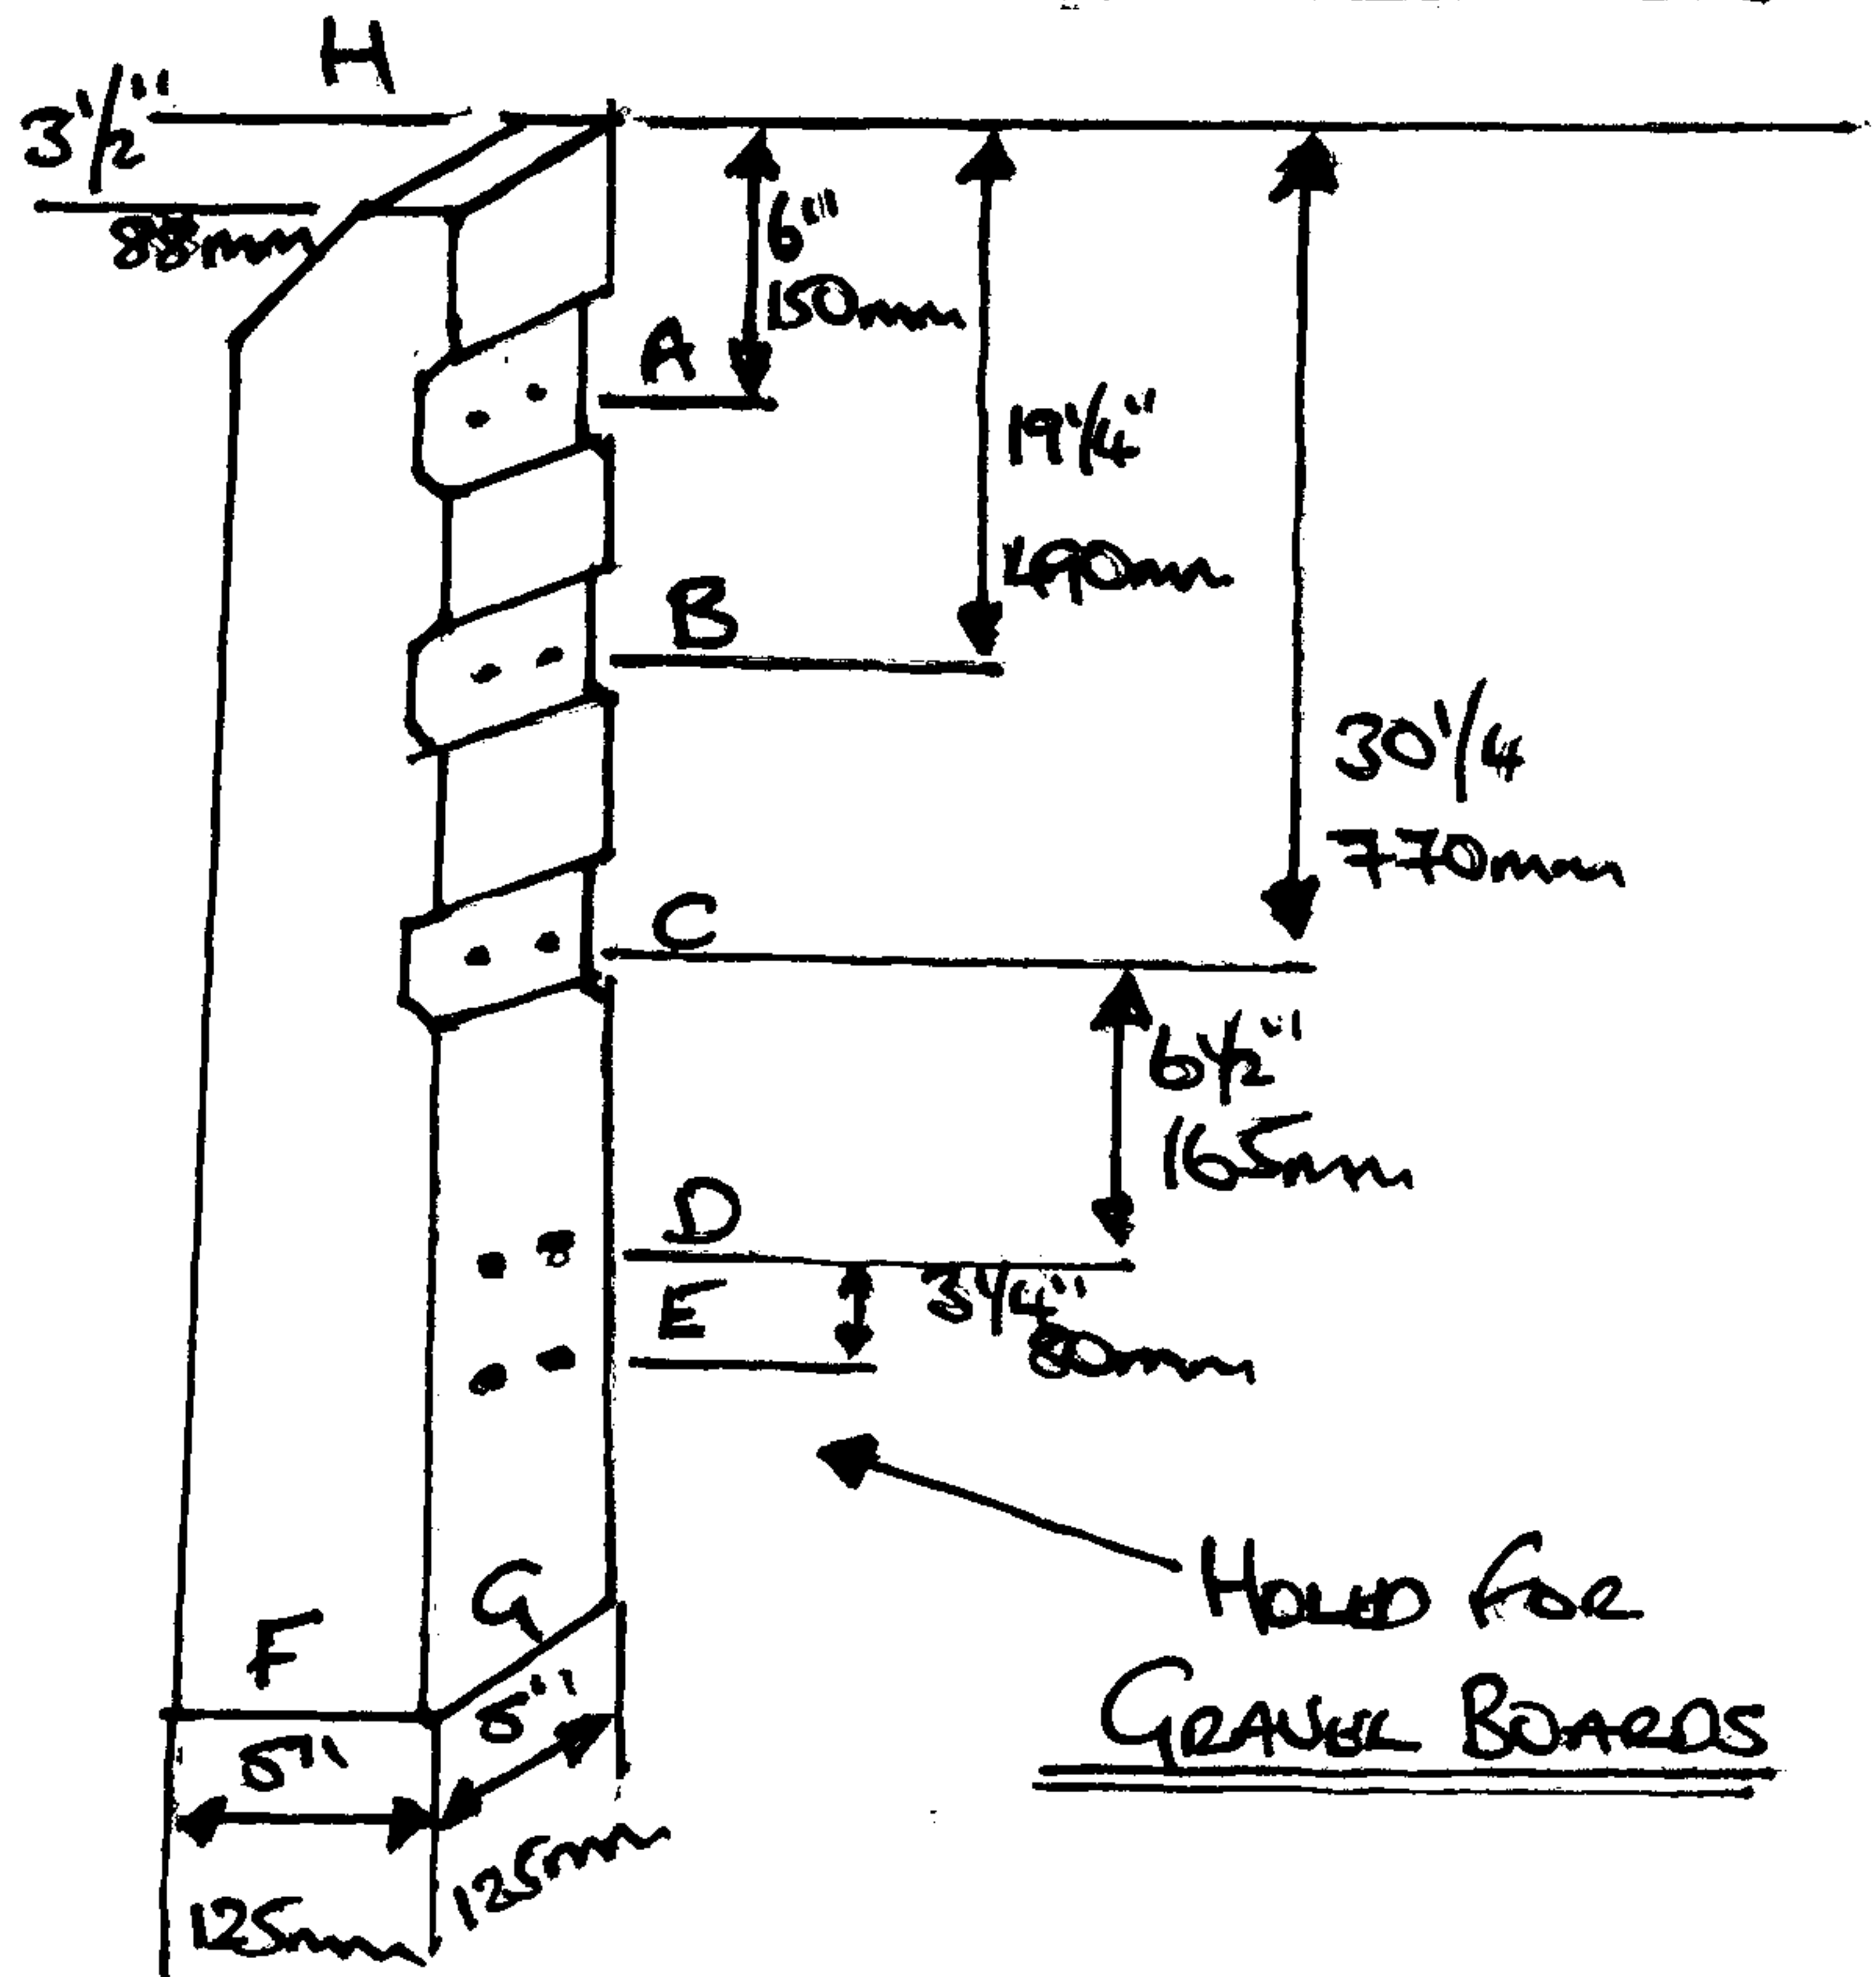


SLOTTED H POST INTER

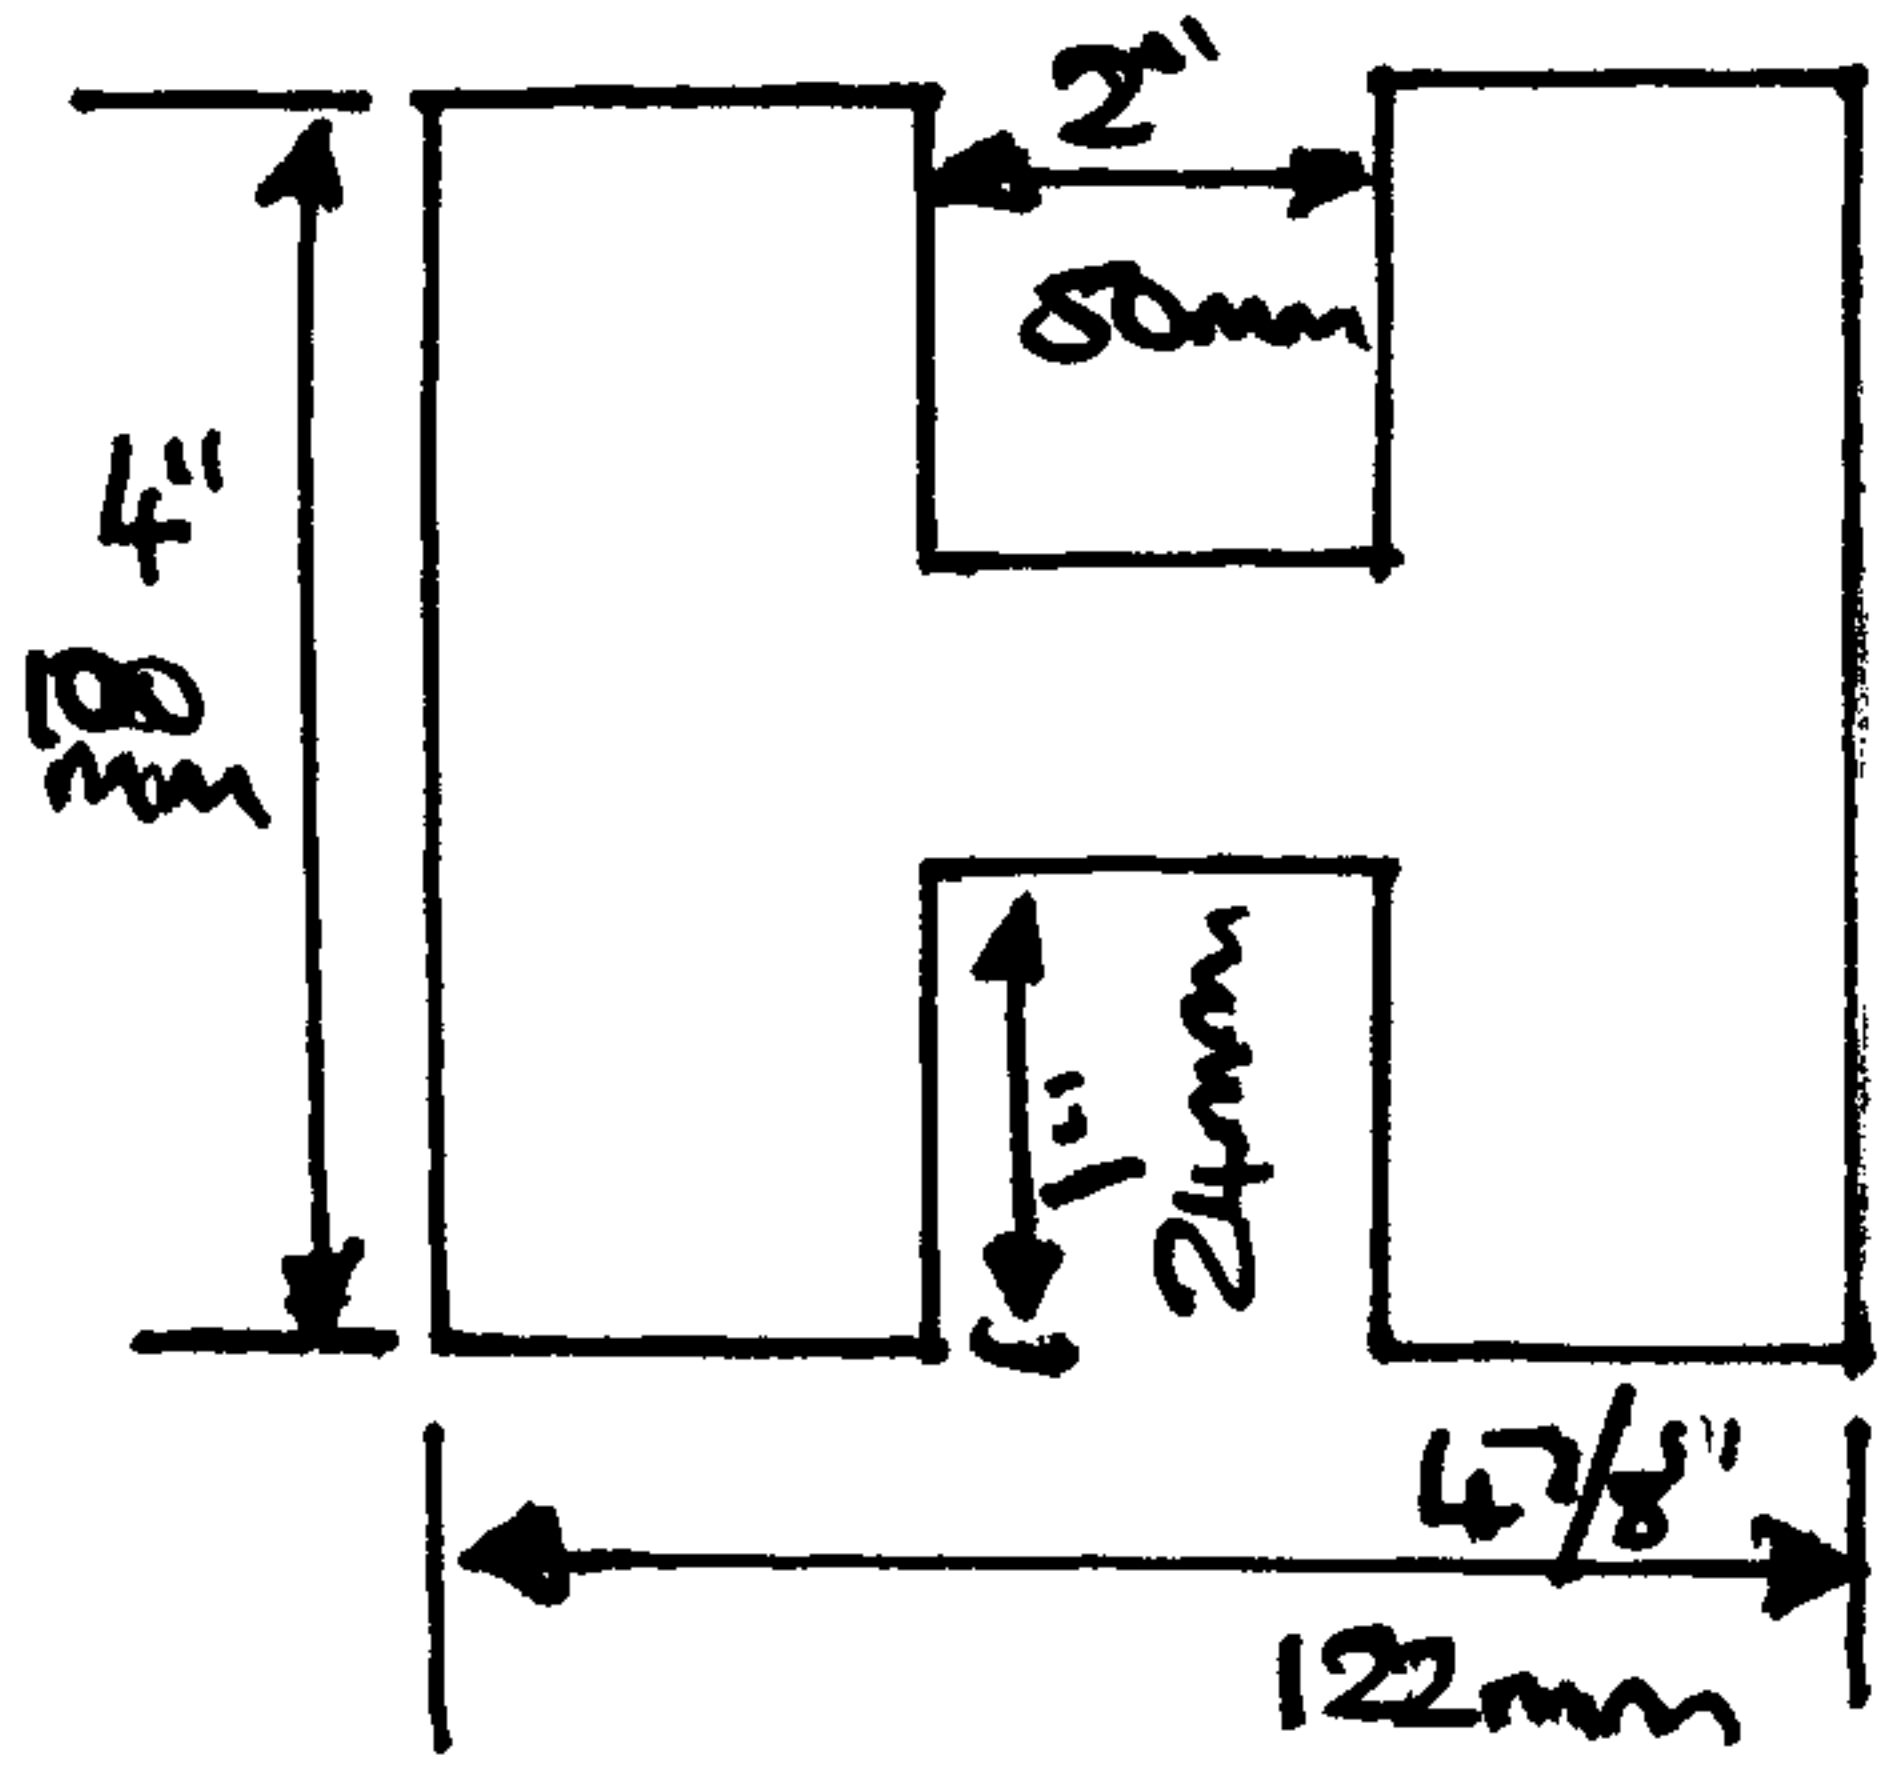


BUDGET SLOTTED H POST INTER

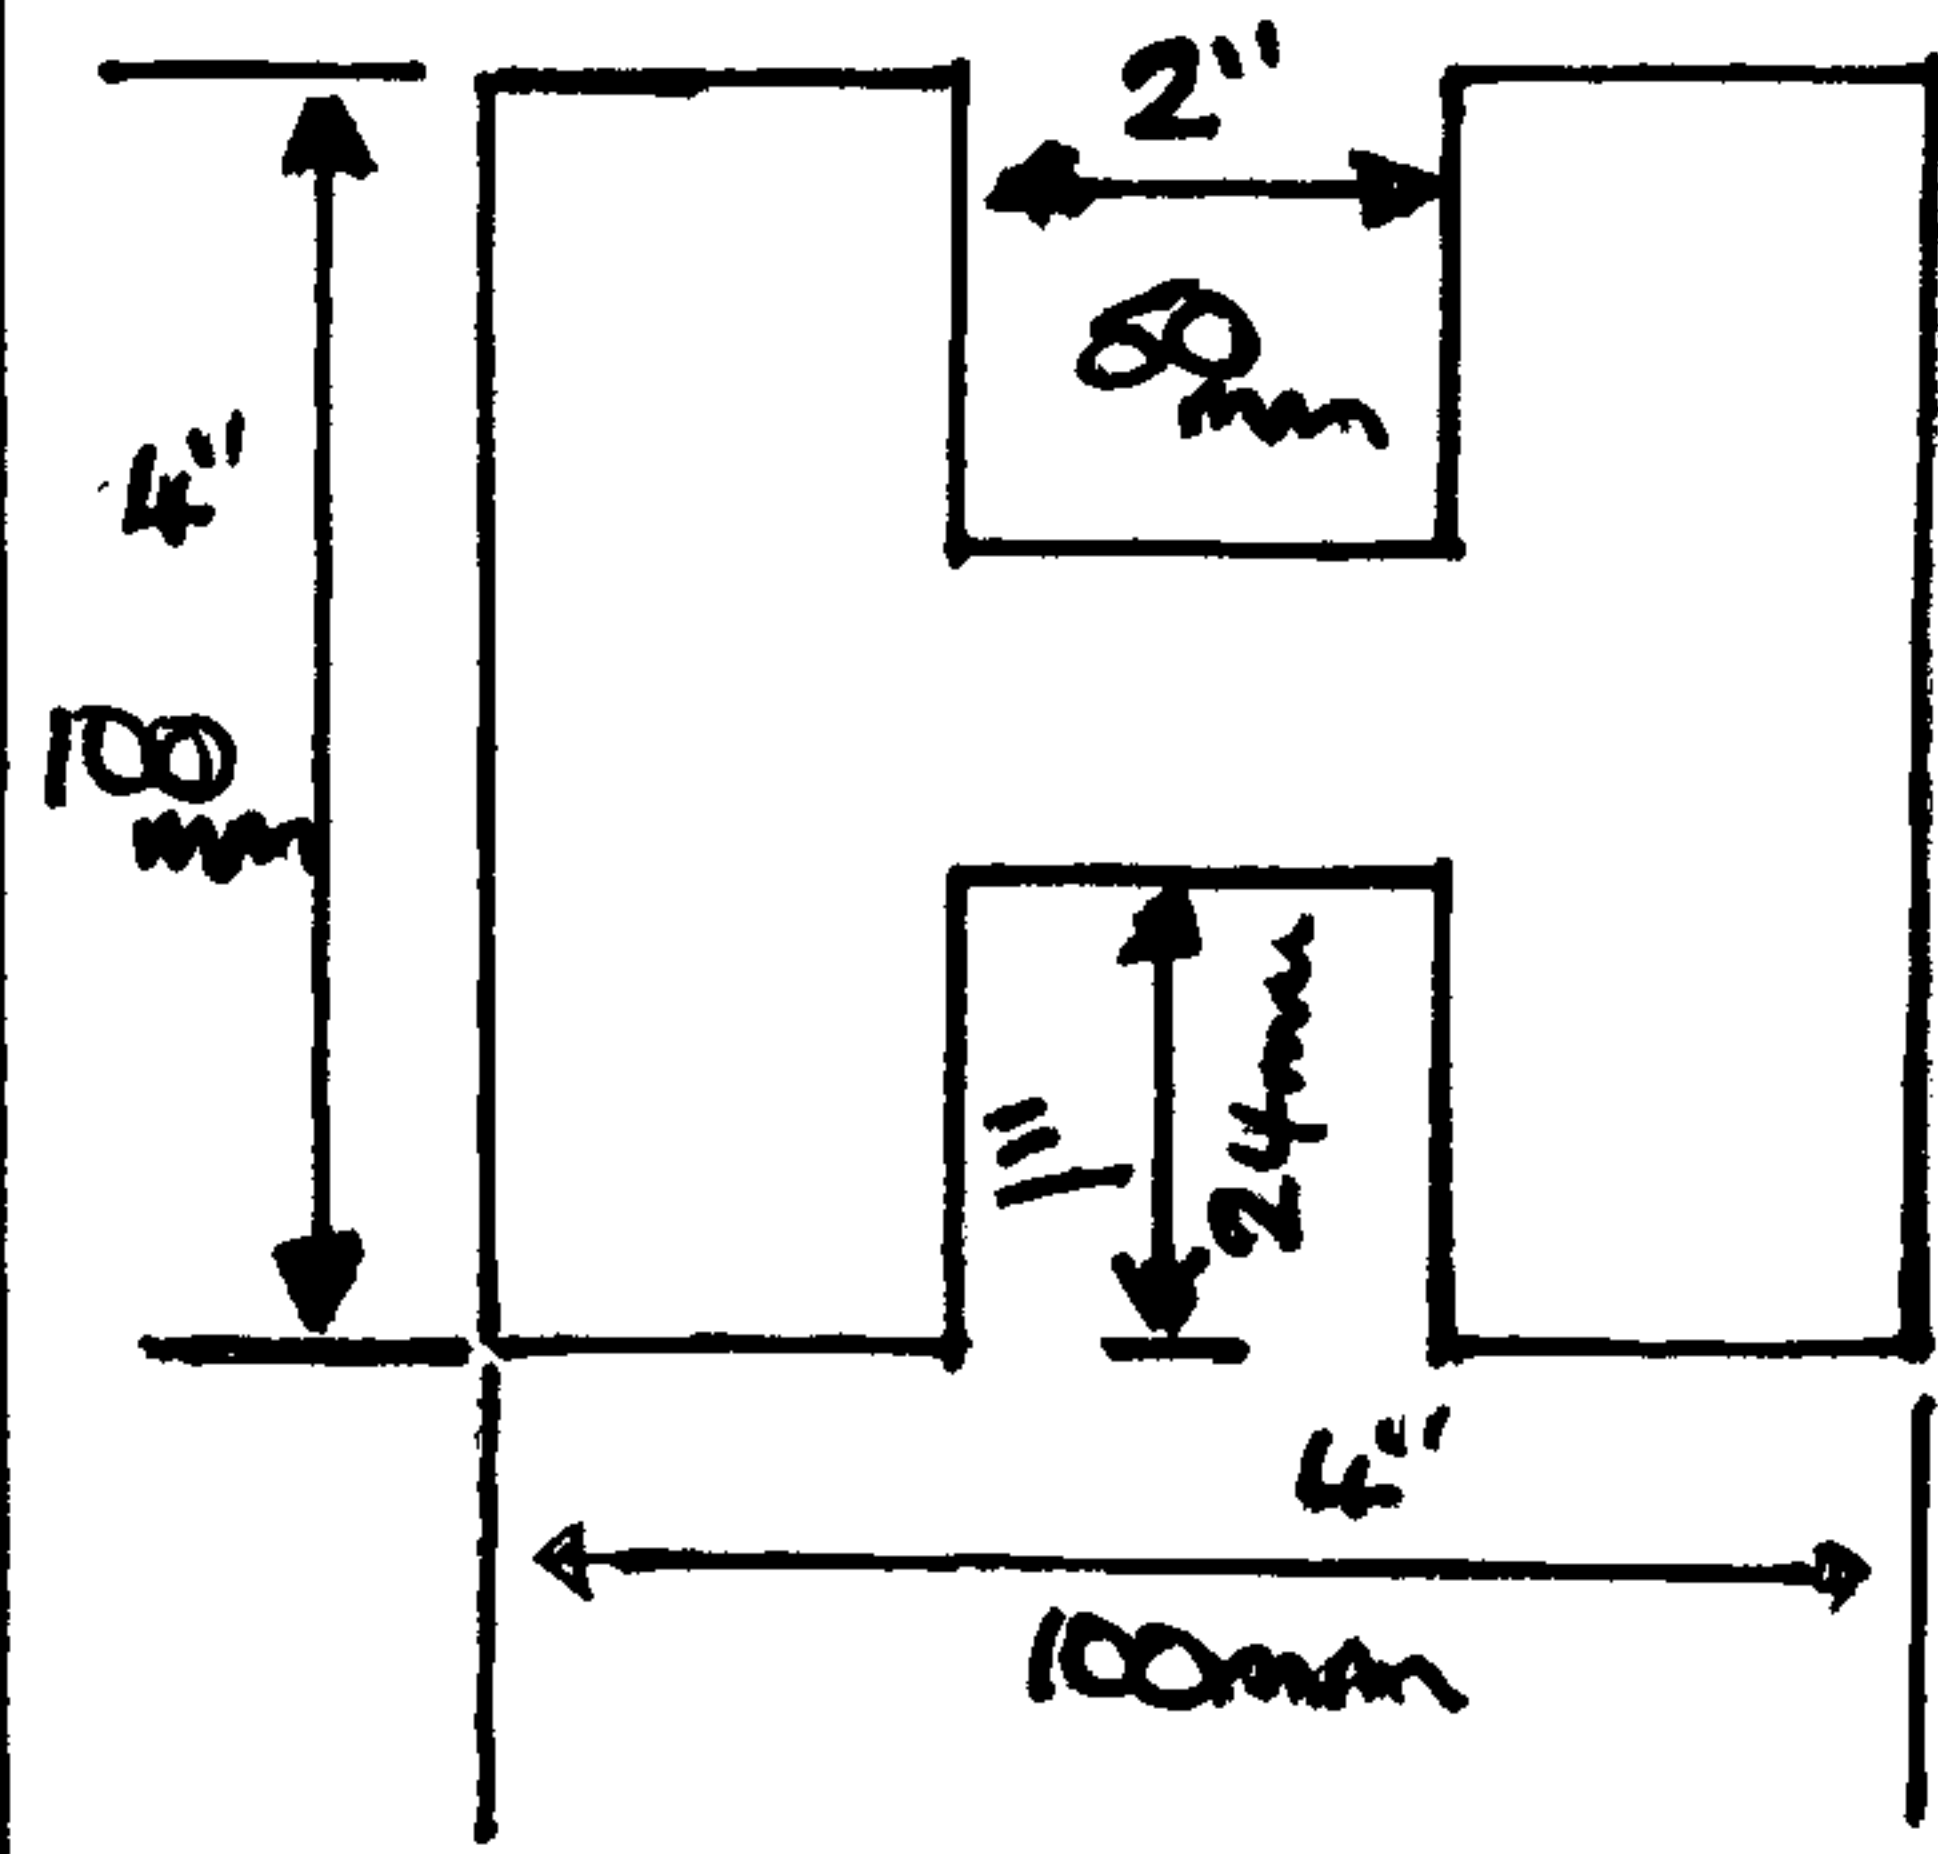


SLOTTED H END POST

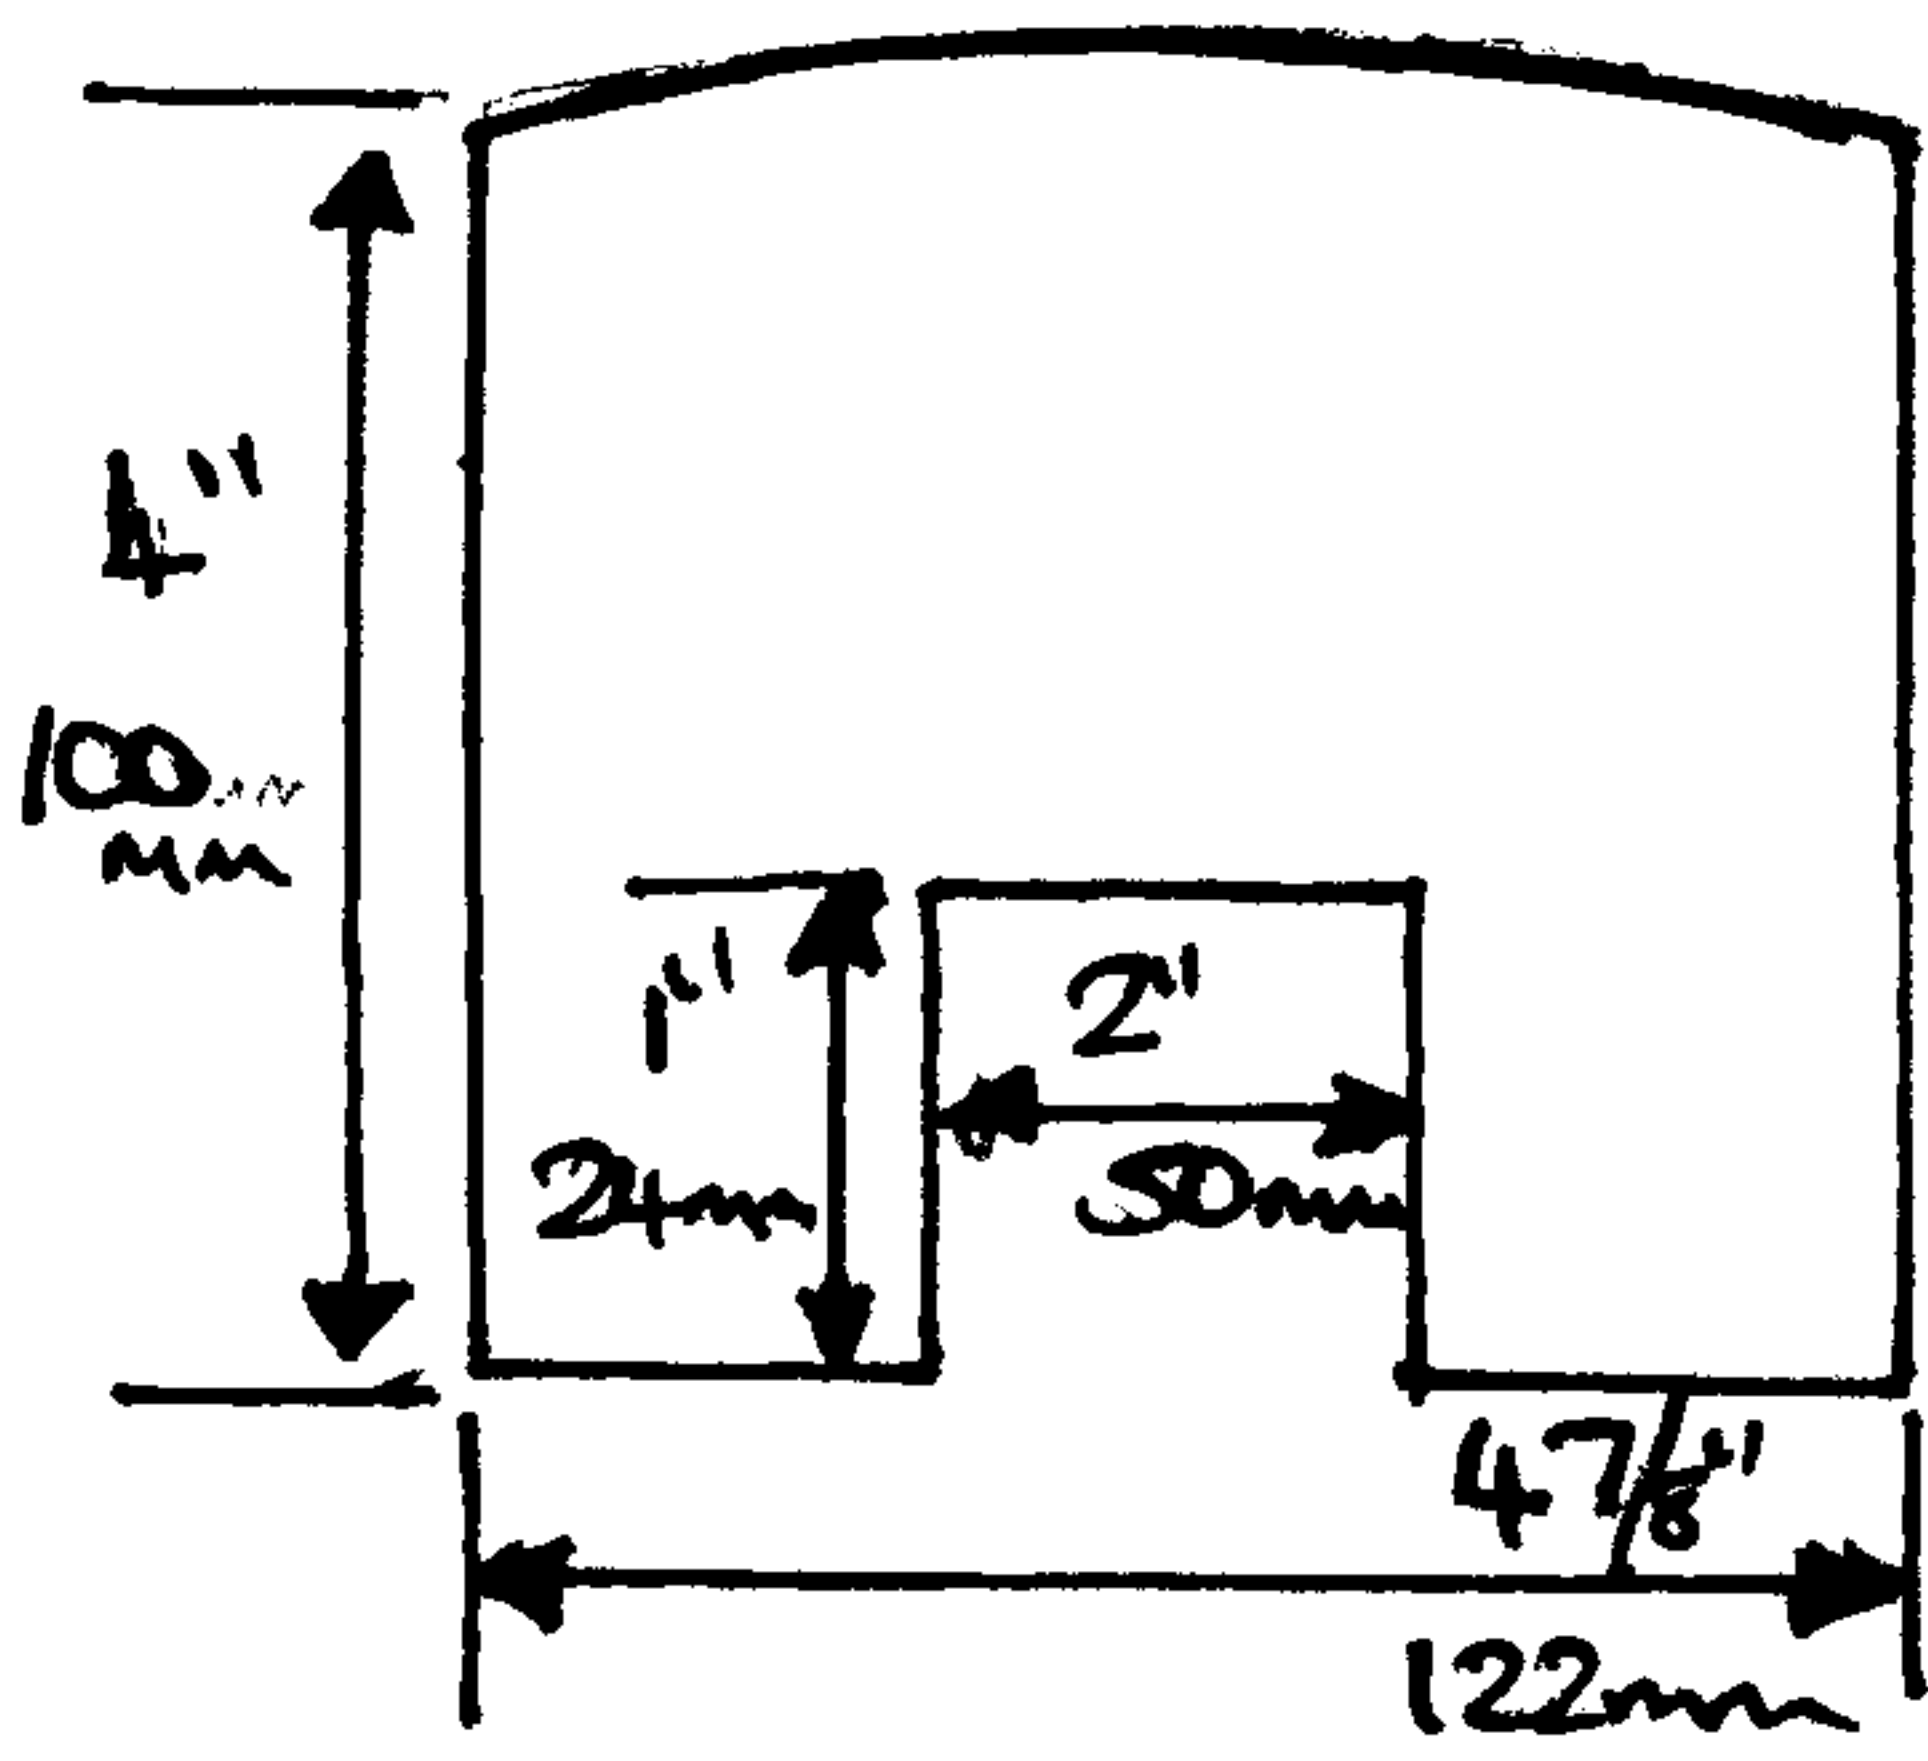


SLOTTED H CORNER POST

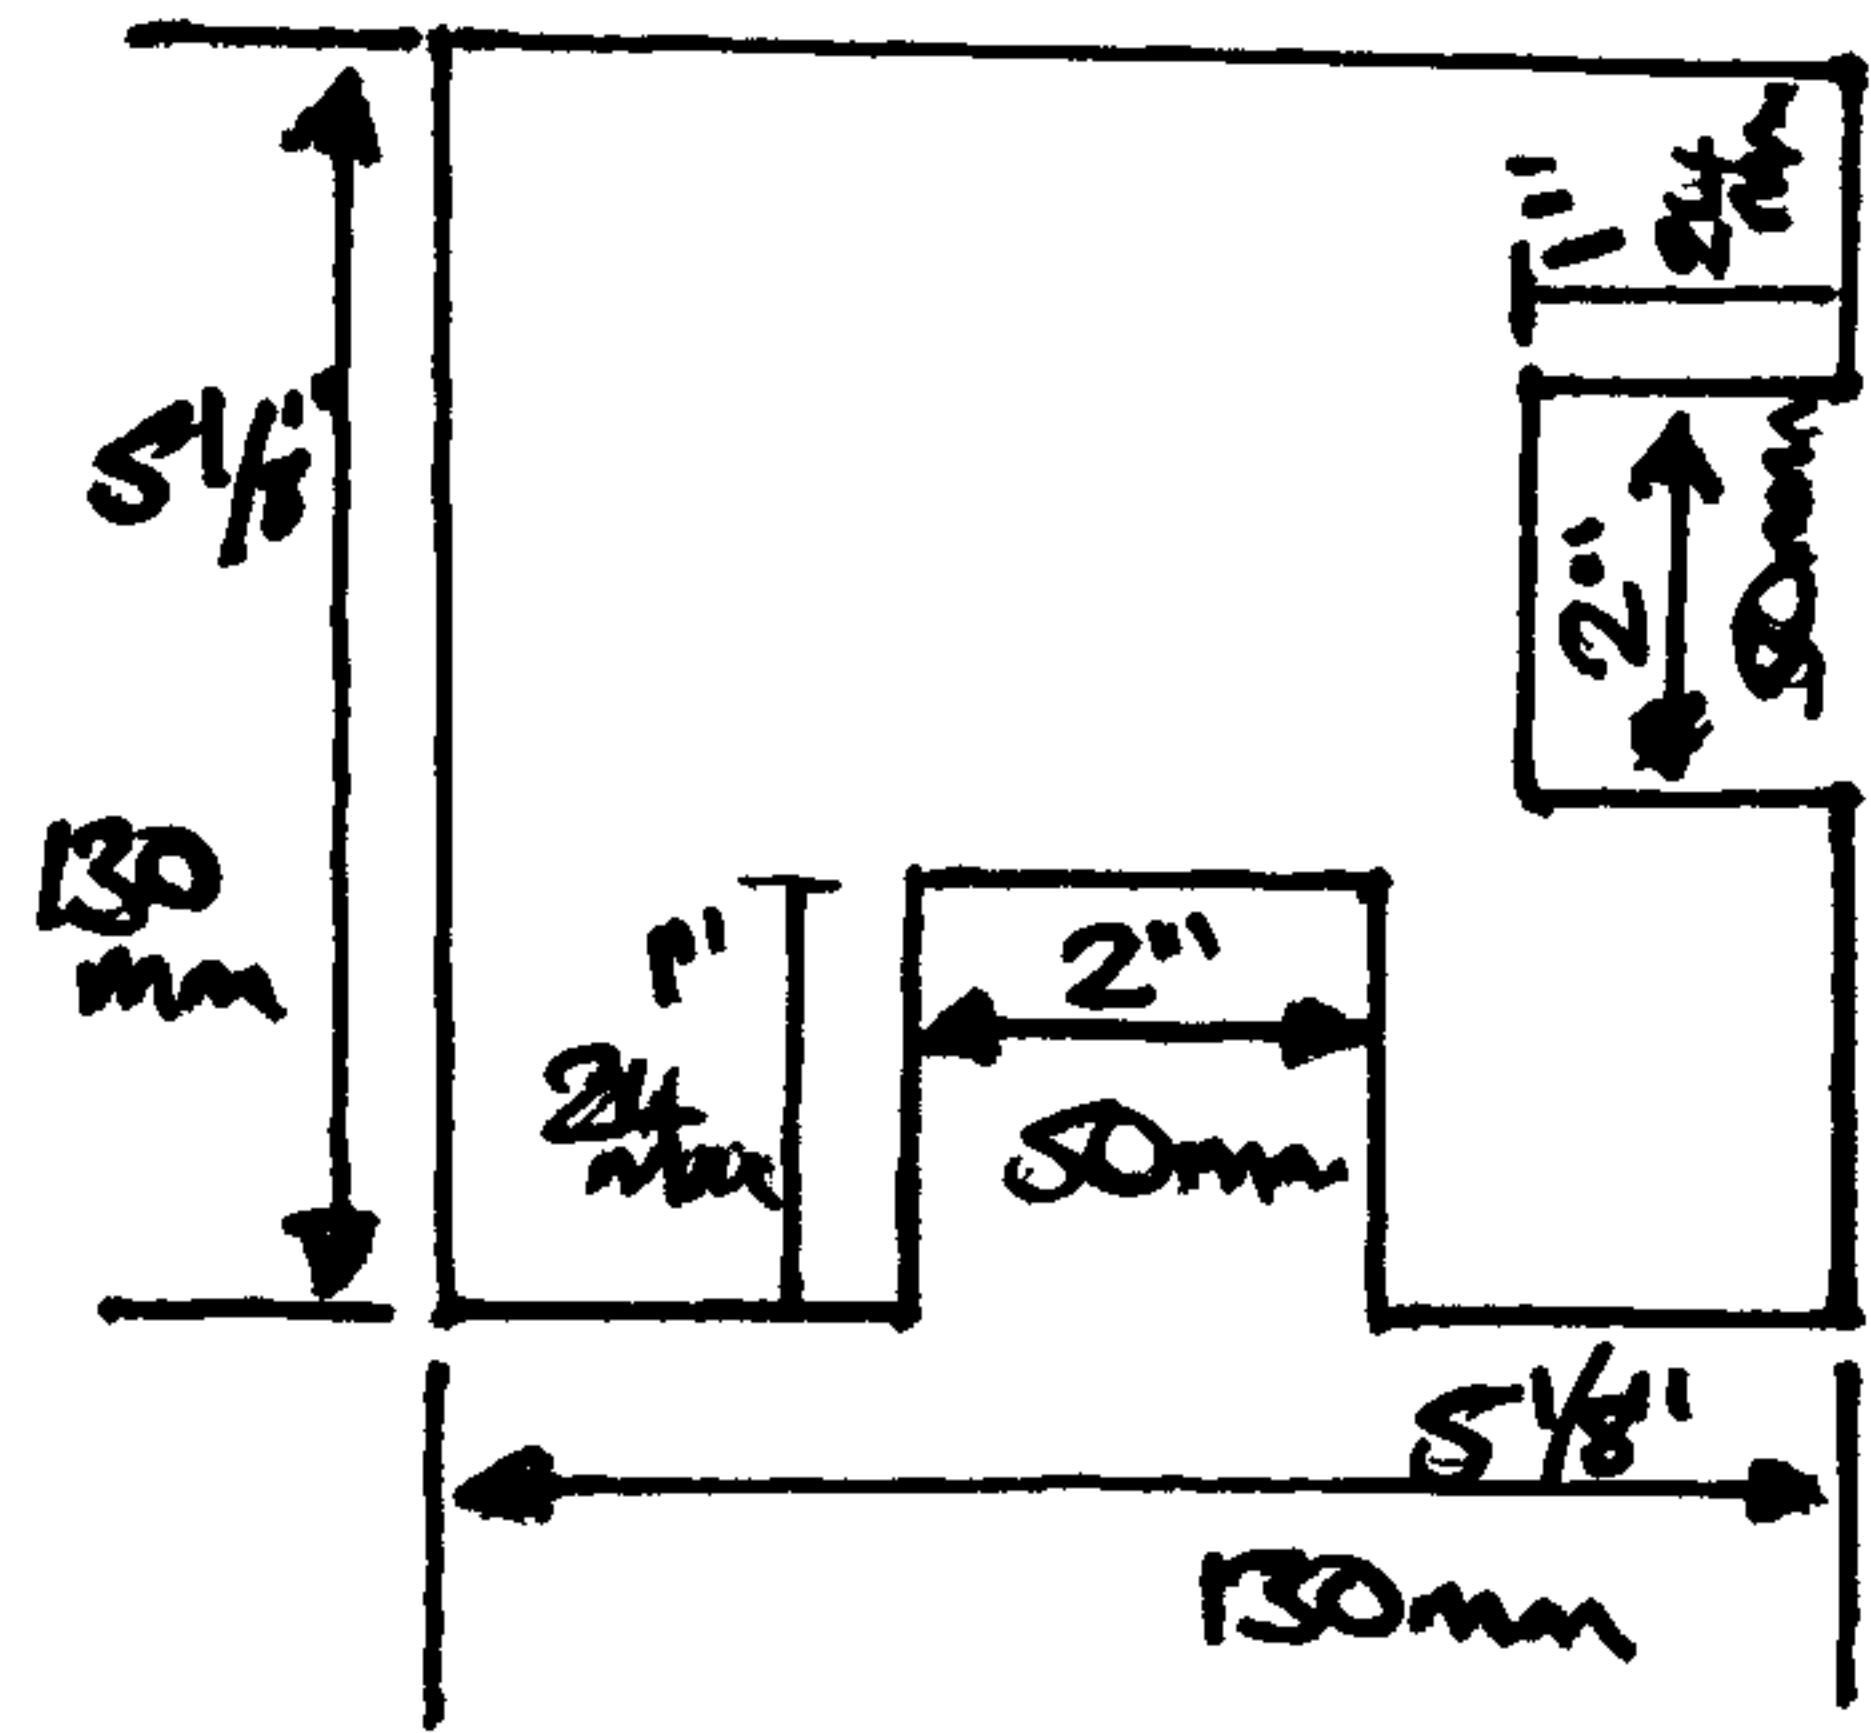


SLOTTED H POST SWAY

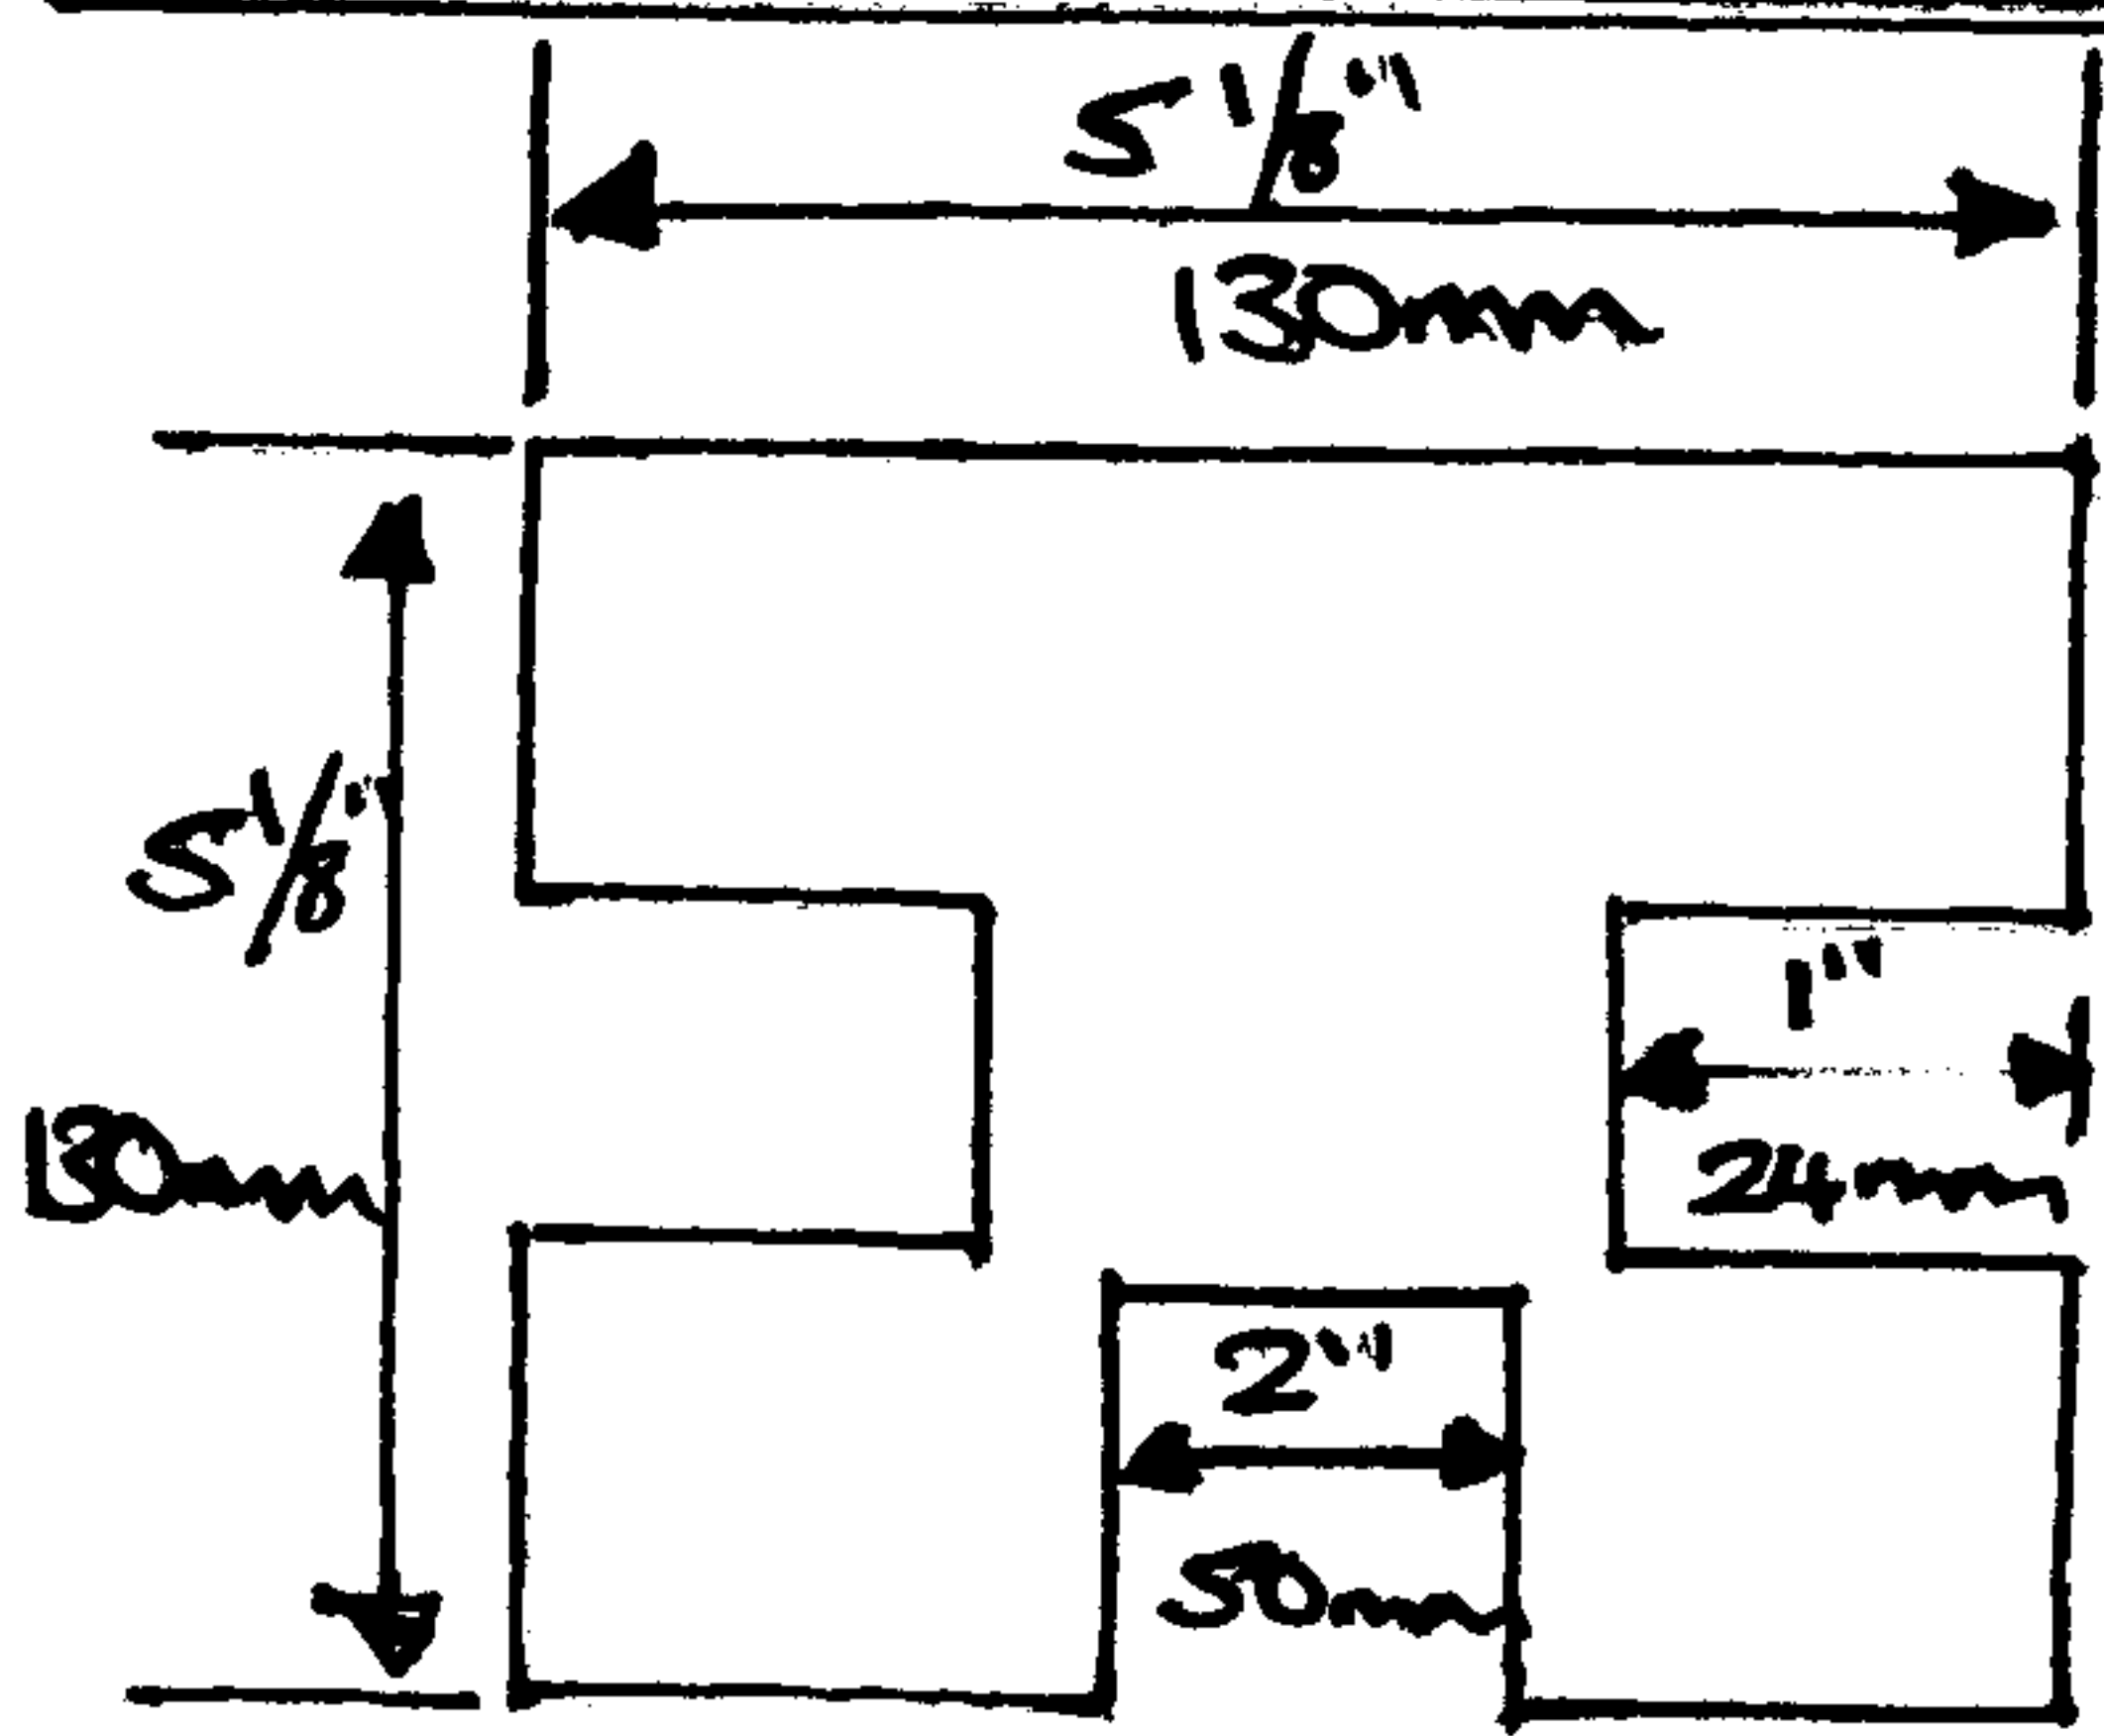


6FT GOOFATHER

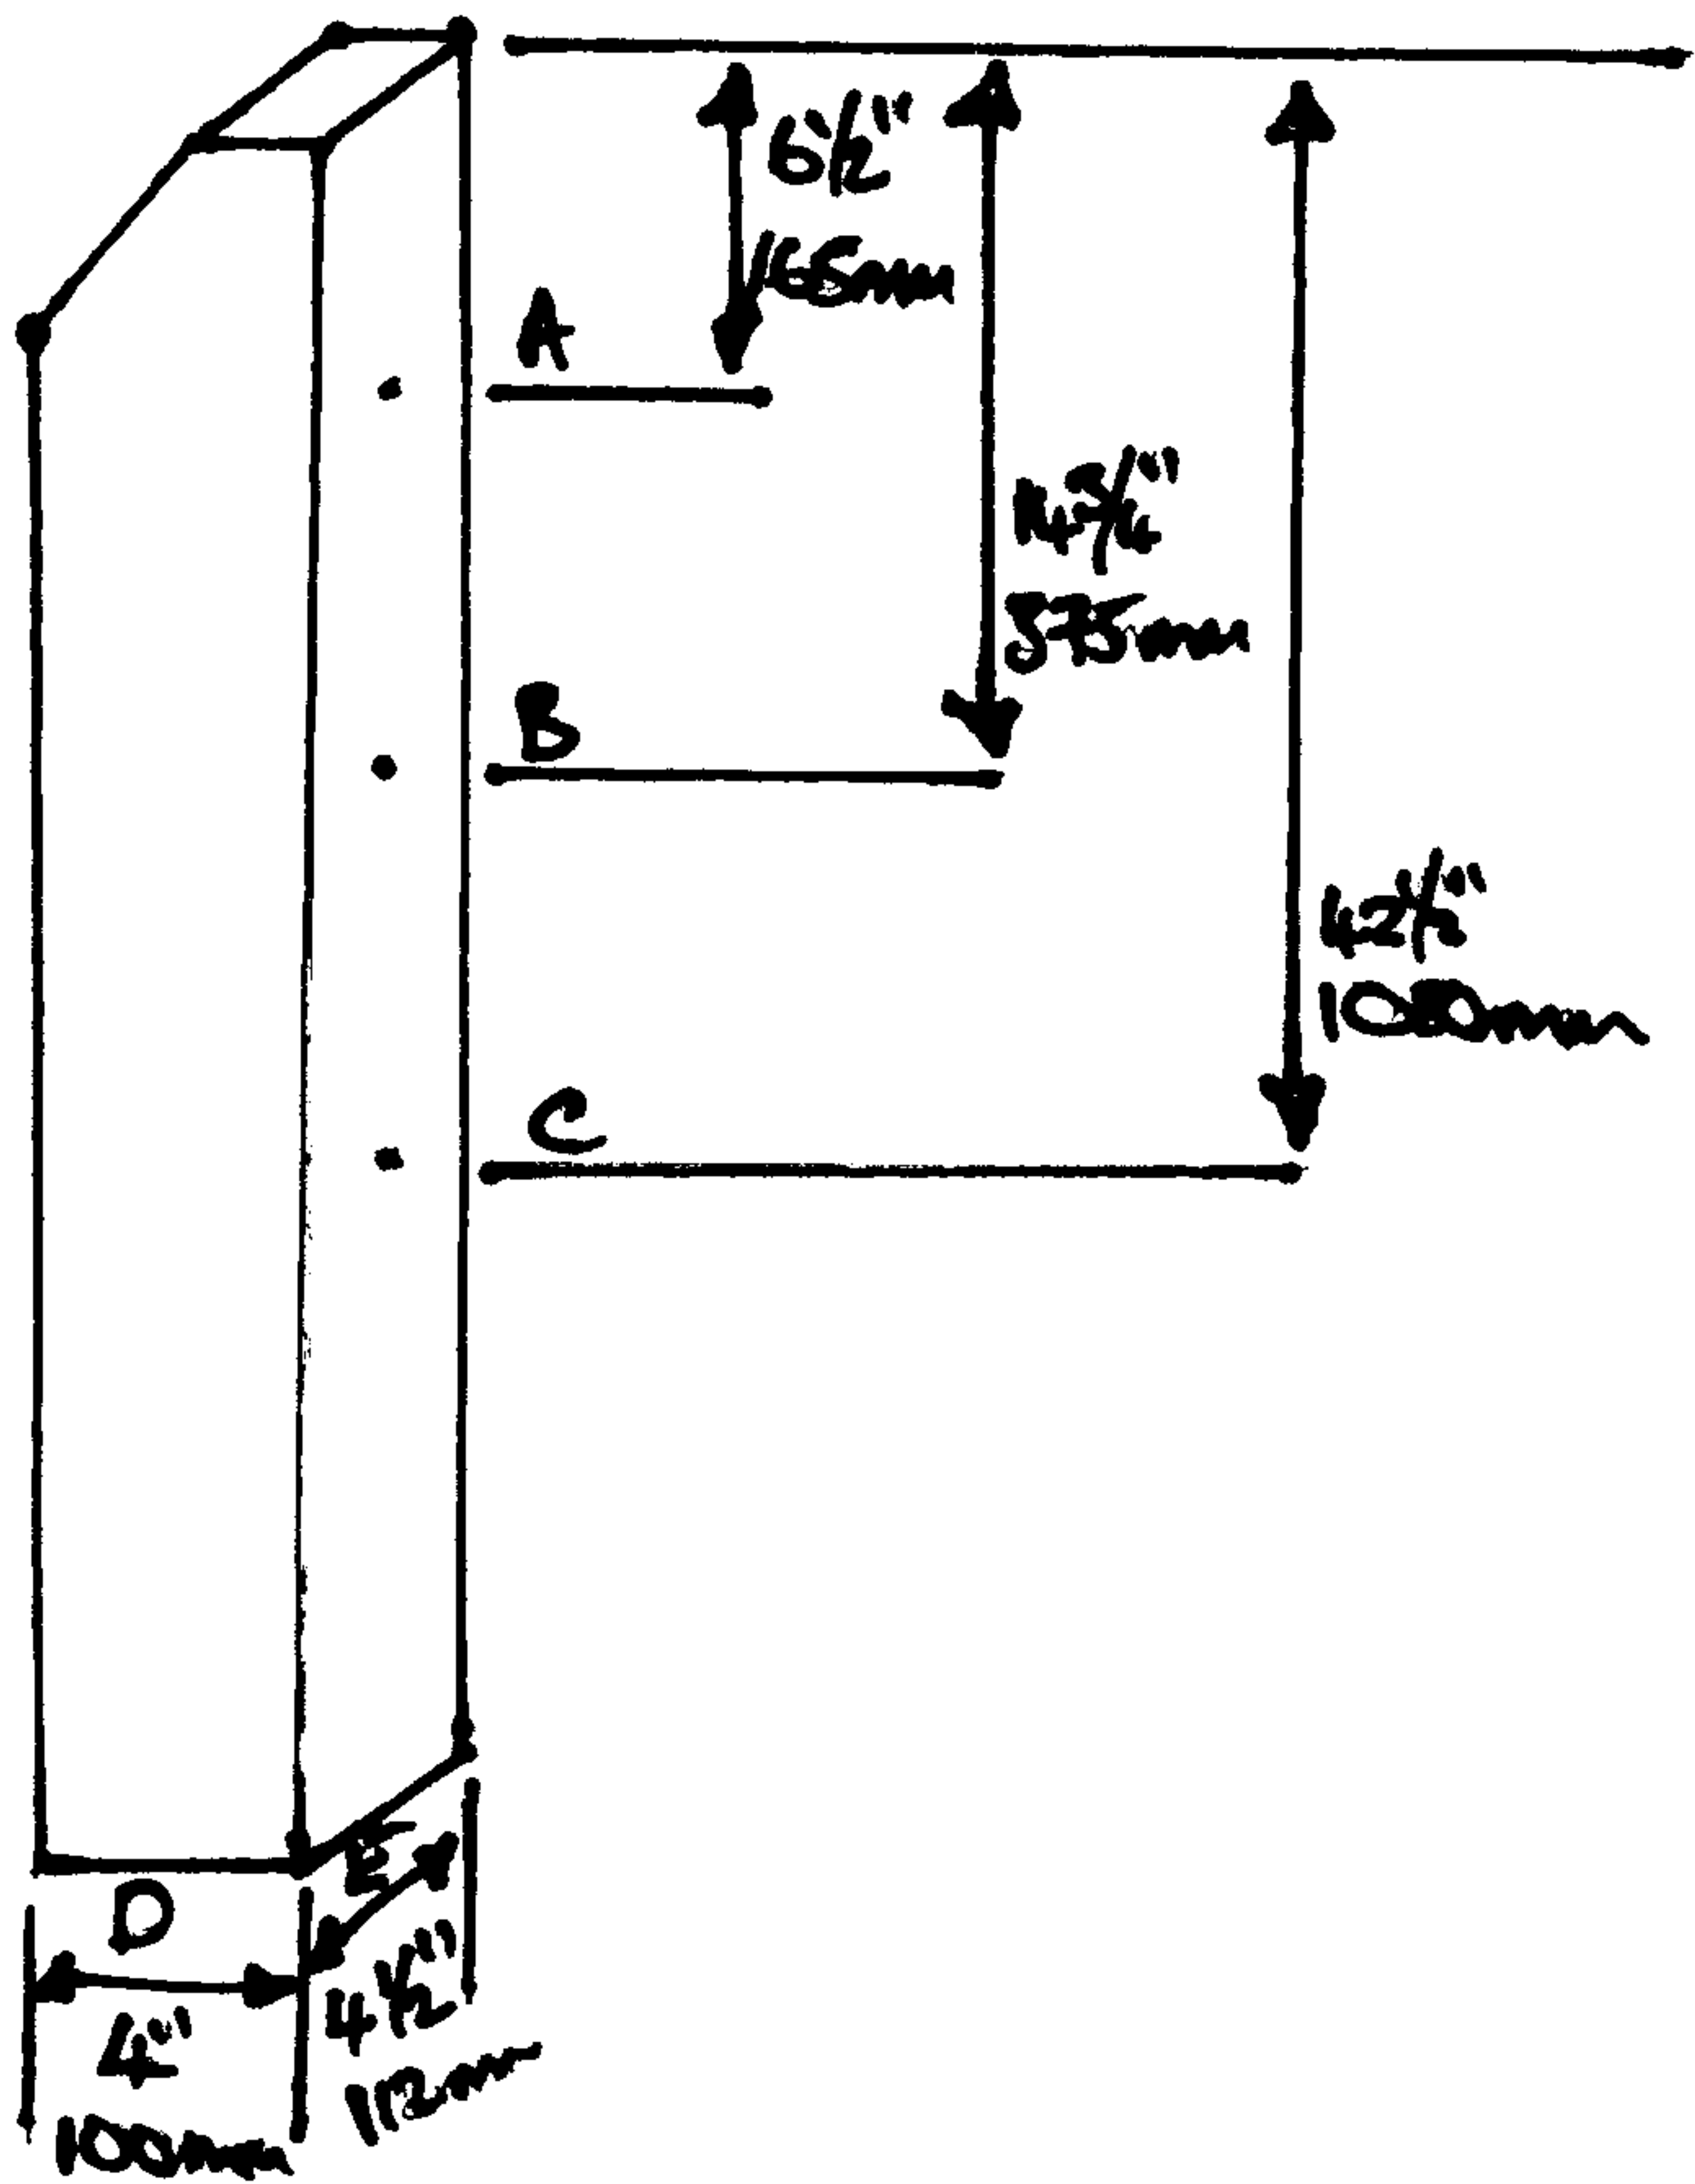


4 FT 6" GOOFATHER

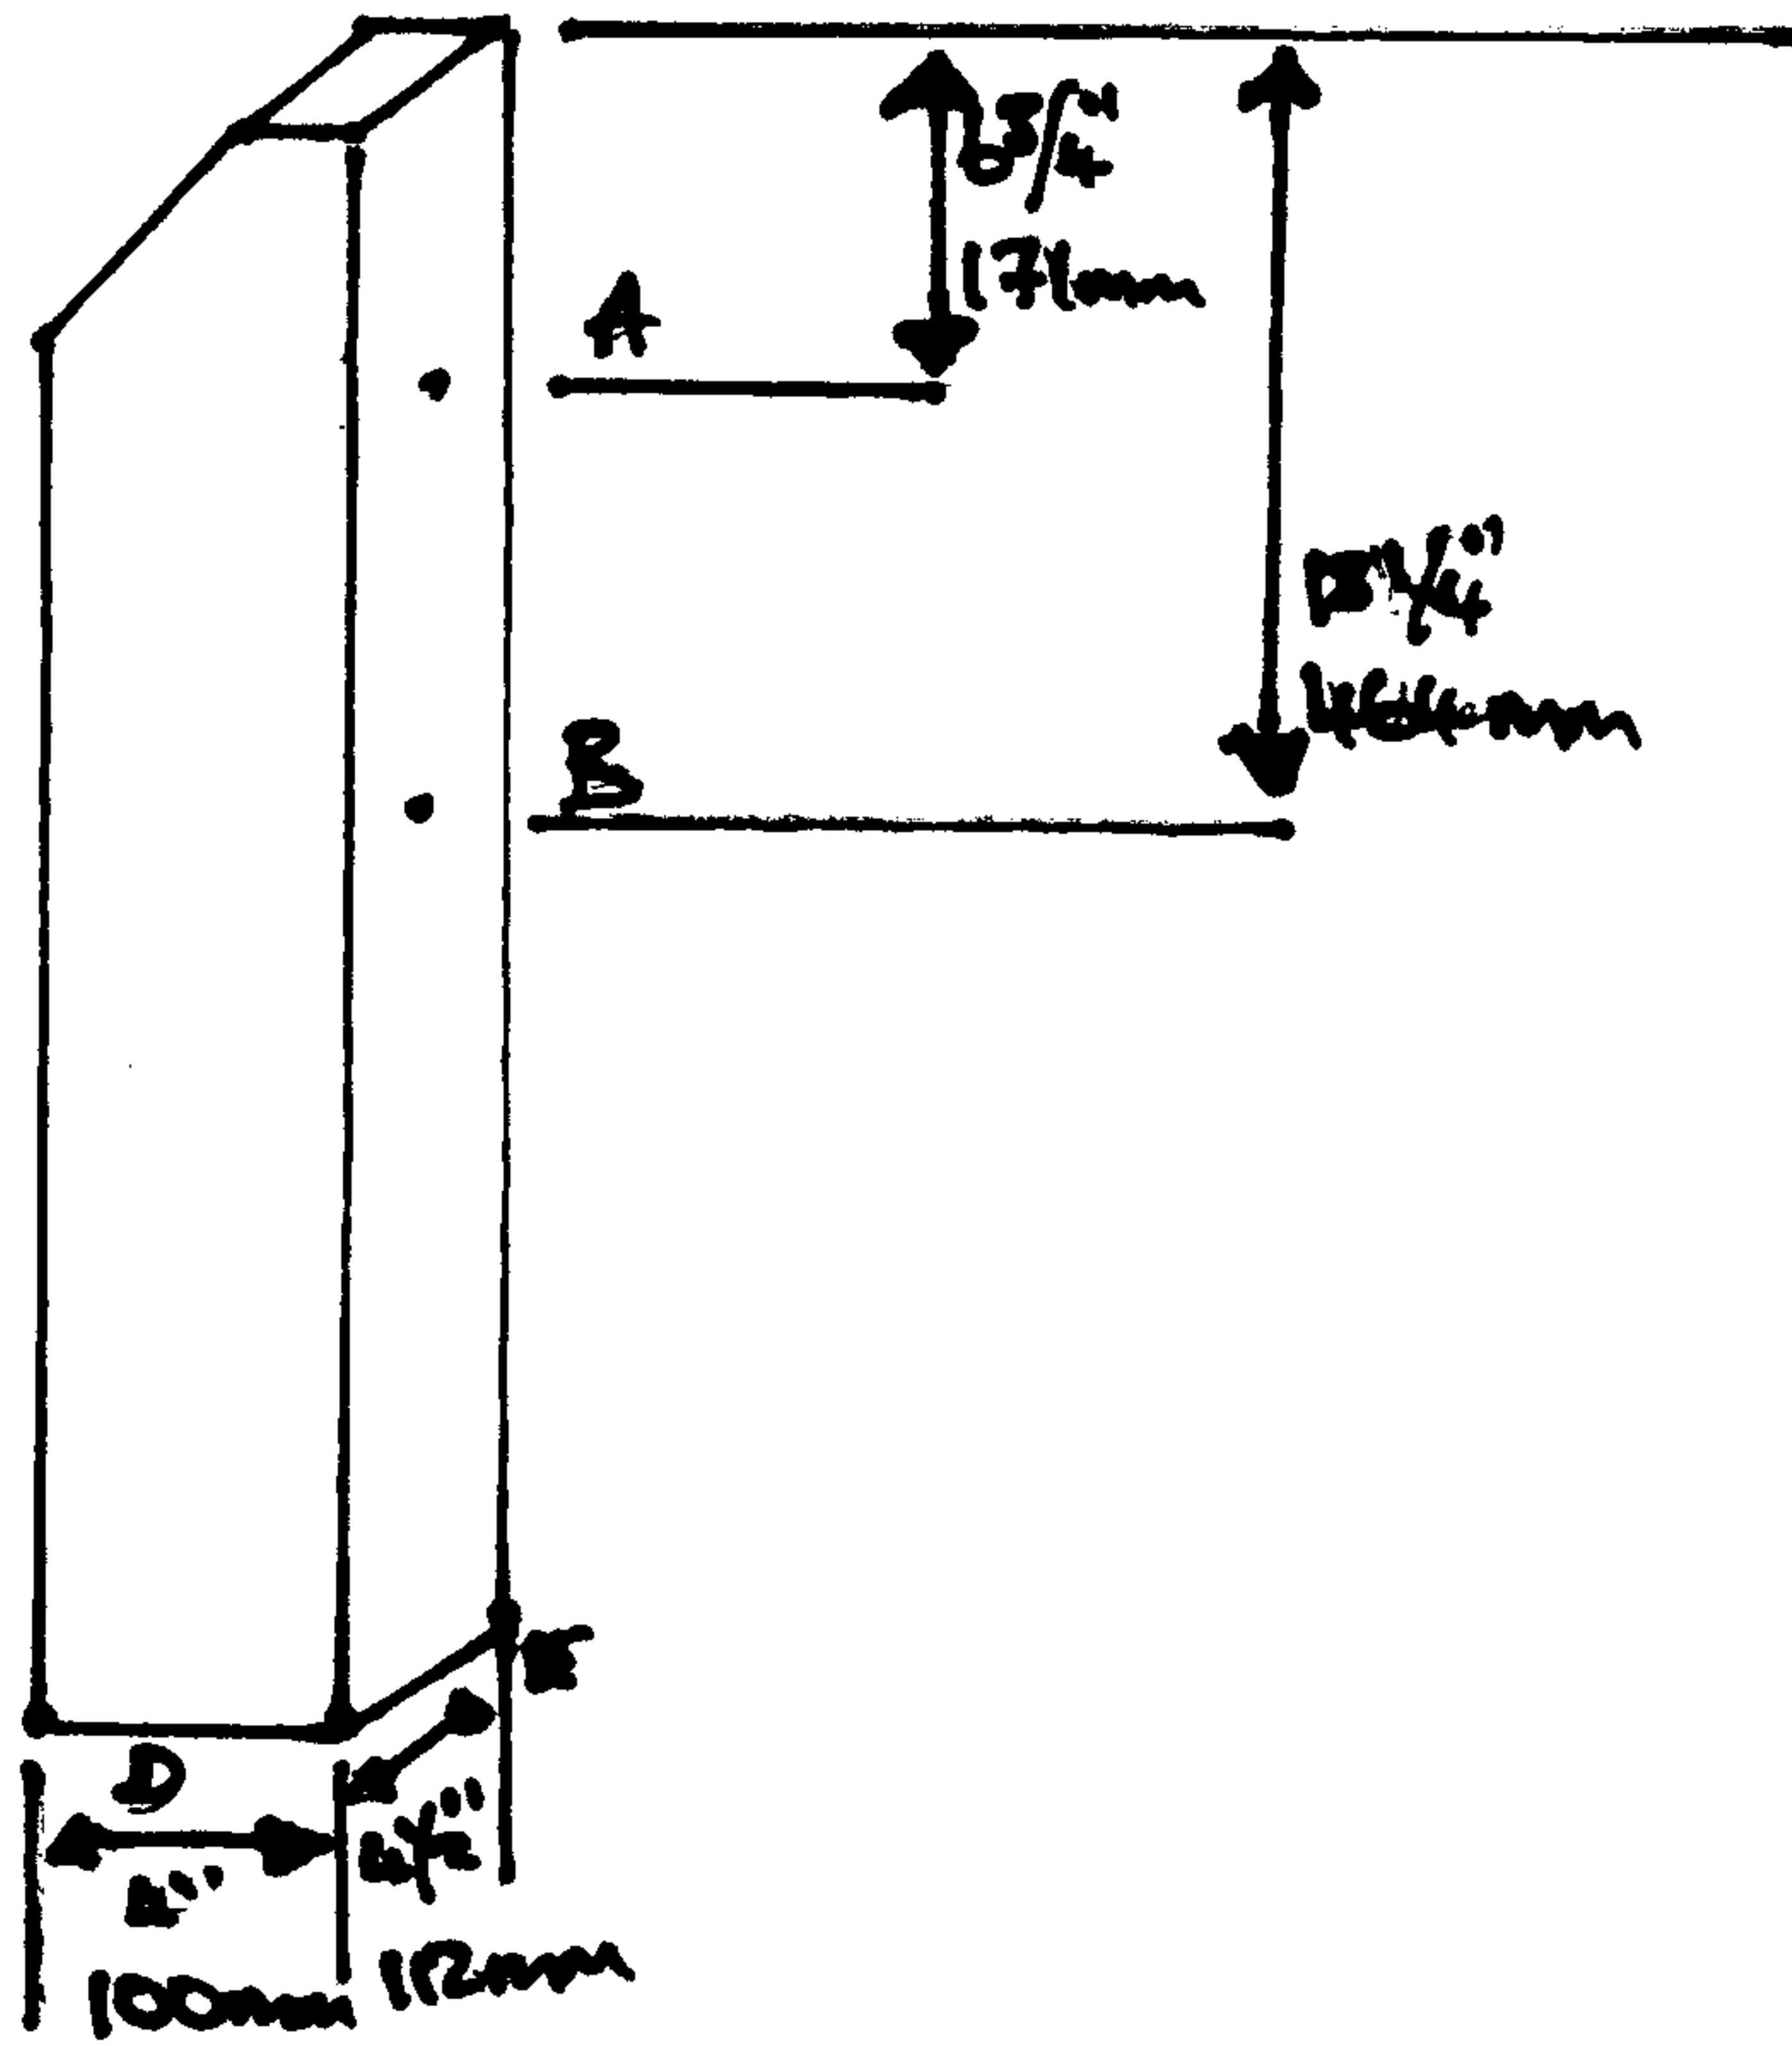


4FT GOOFATHER

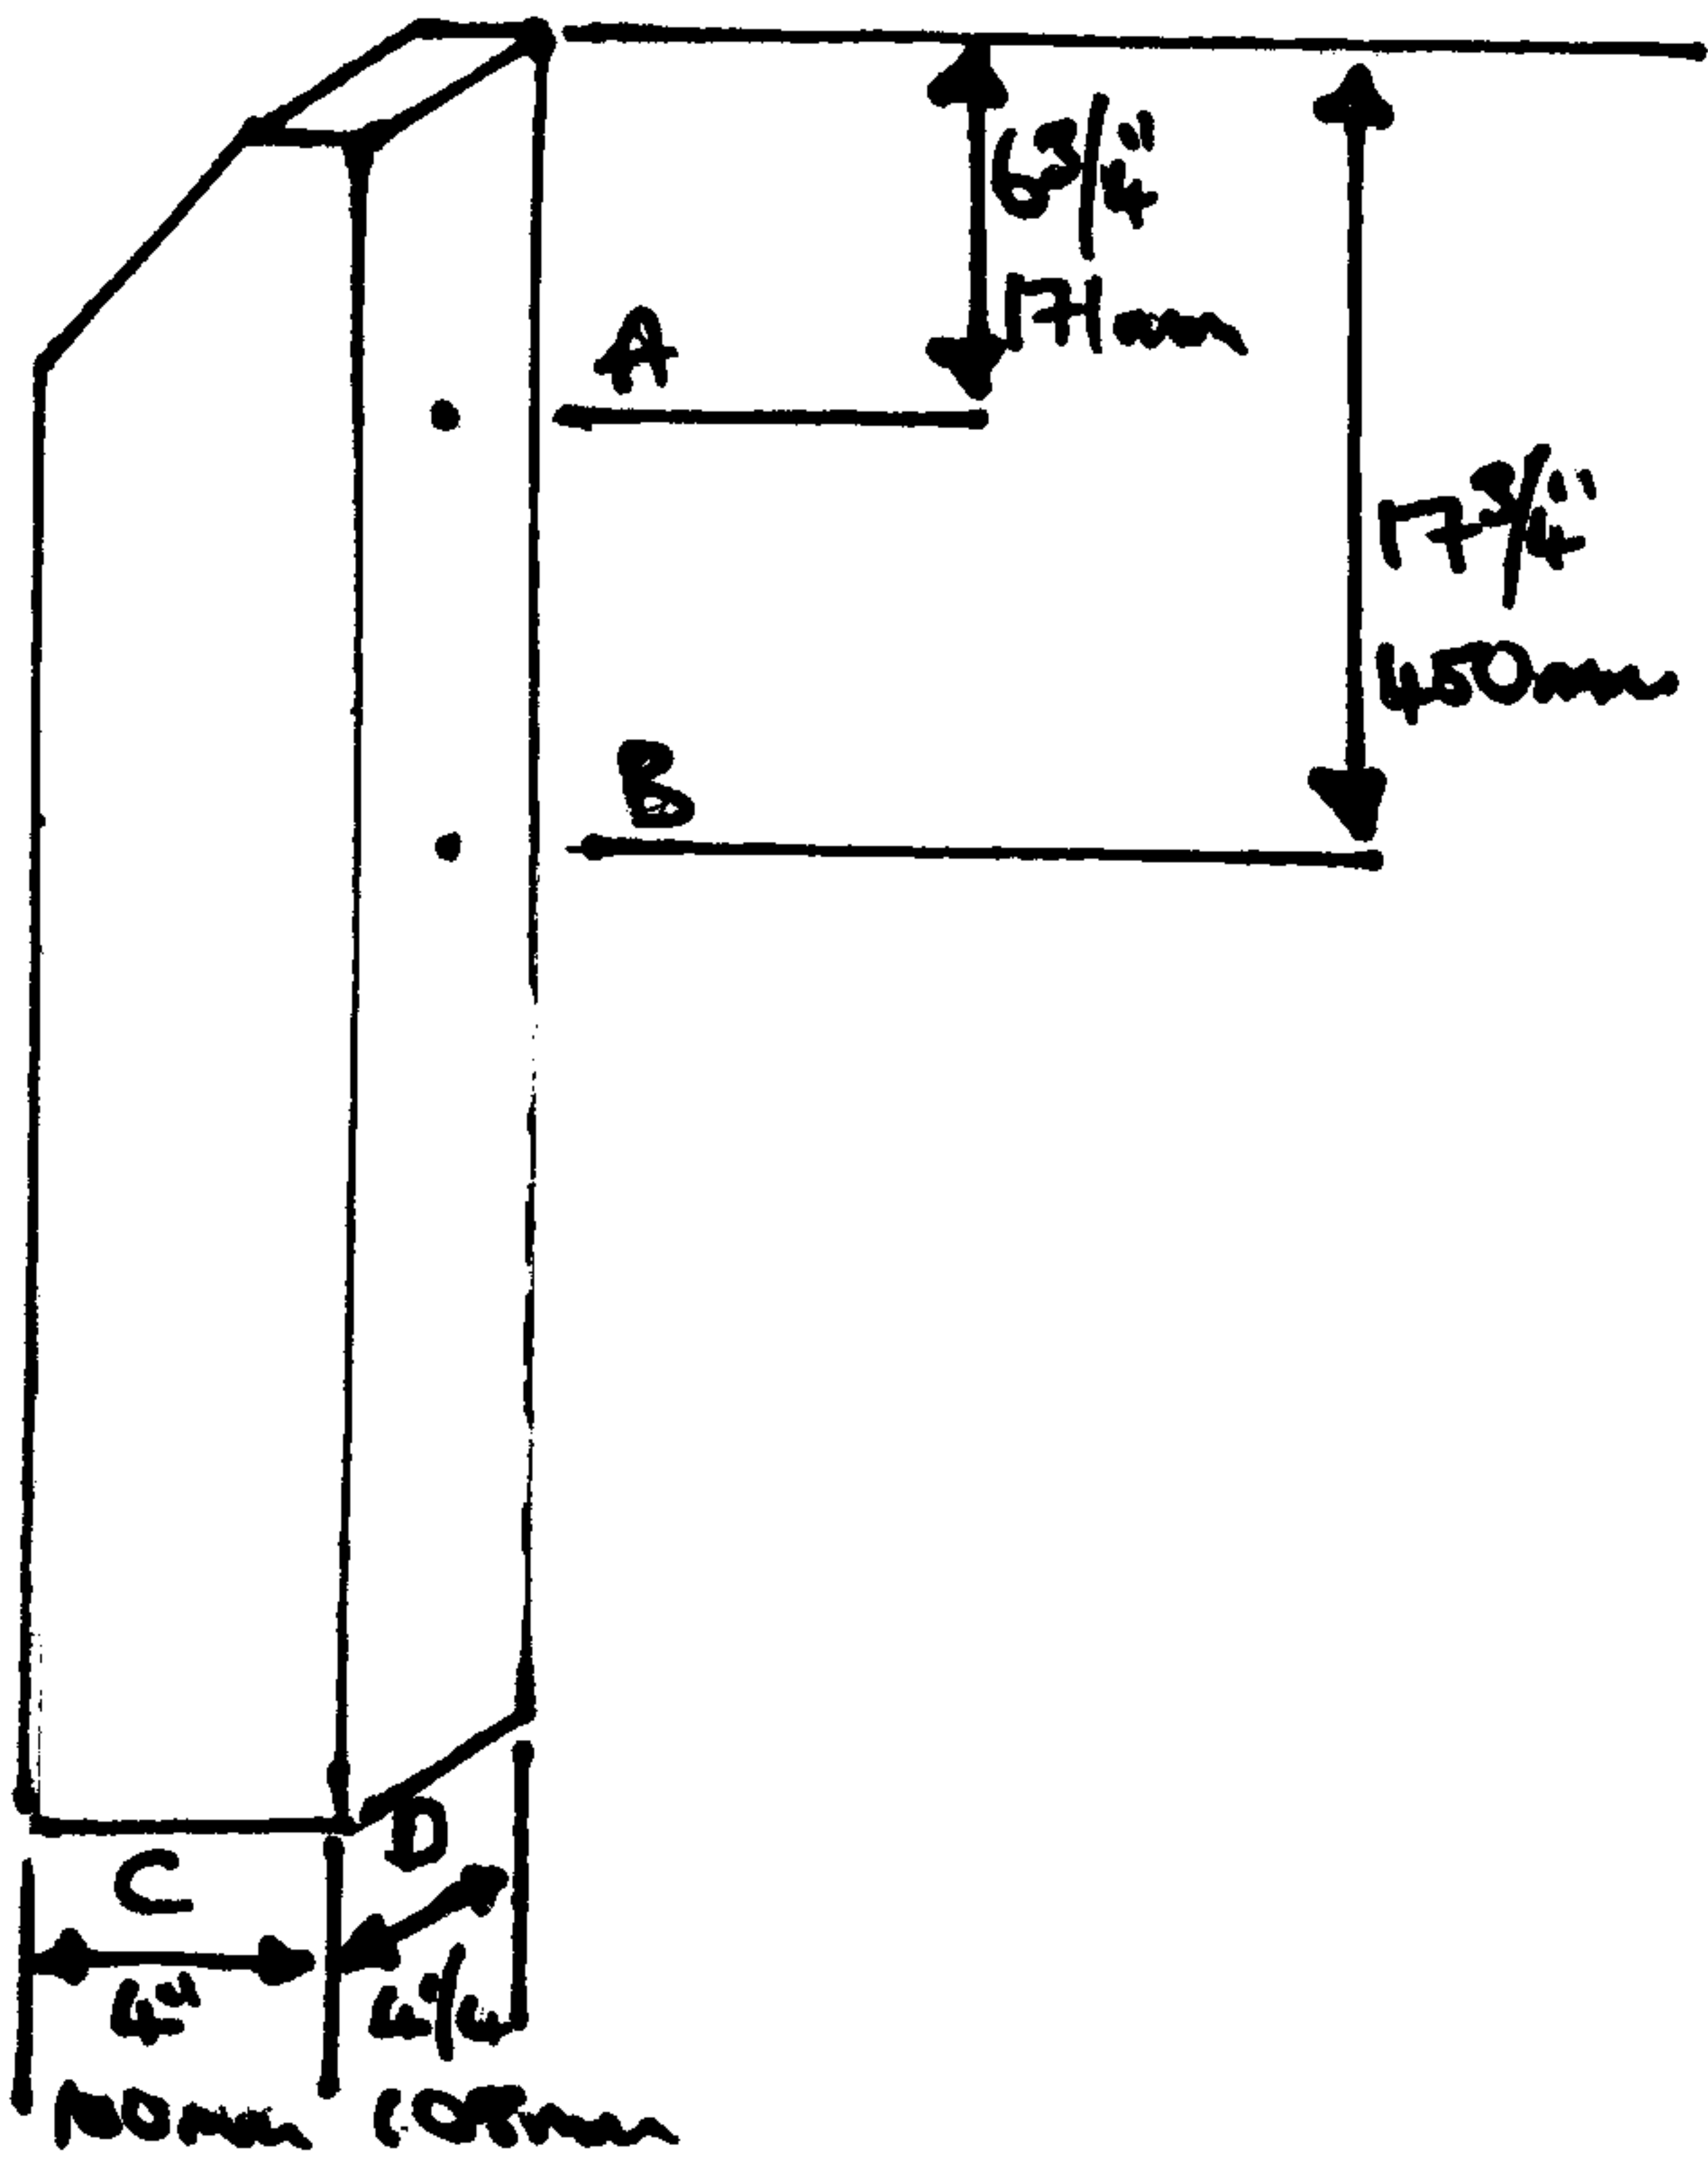


3 FT 6" GOOFATHER

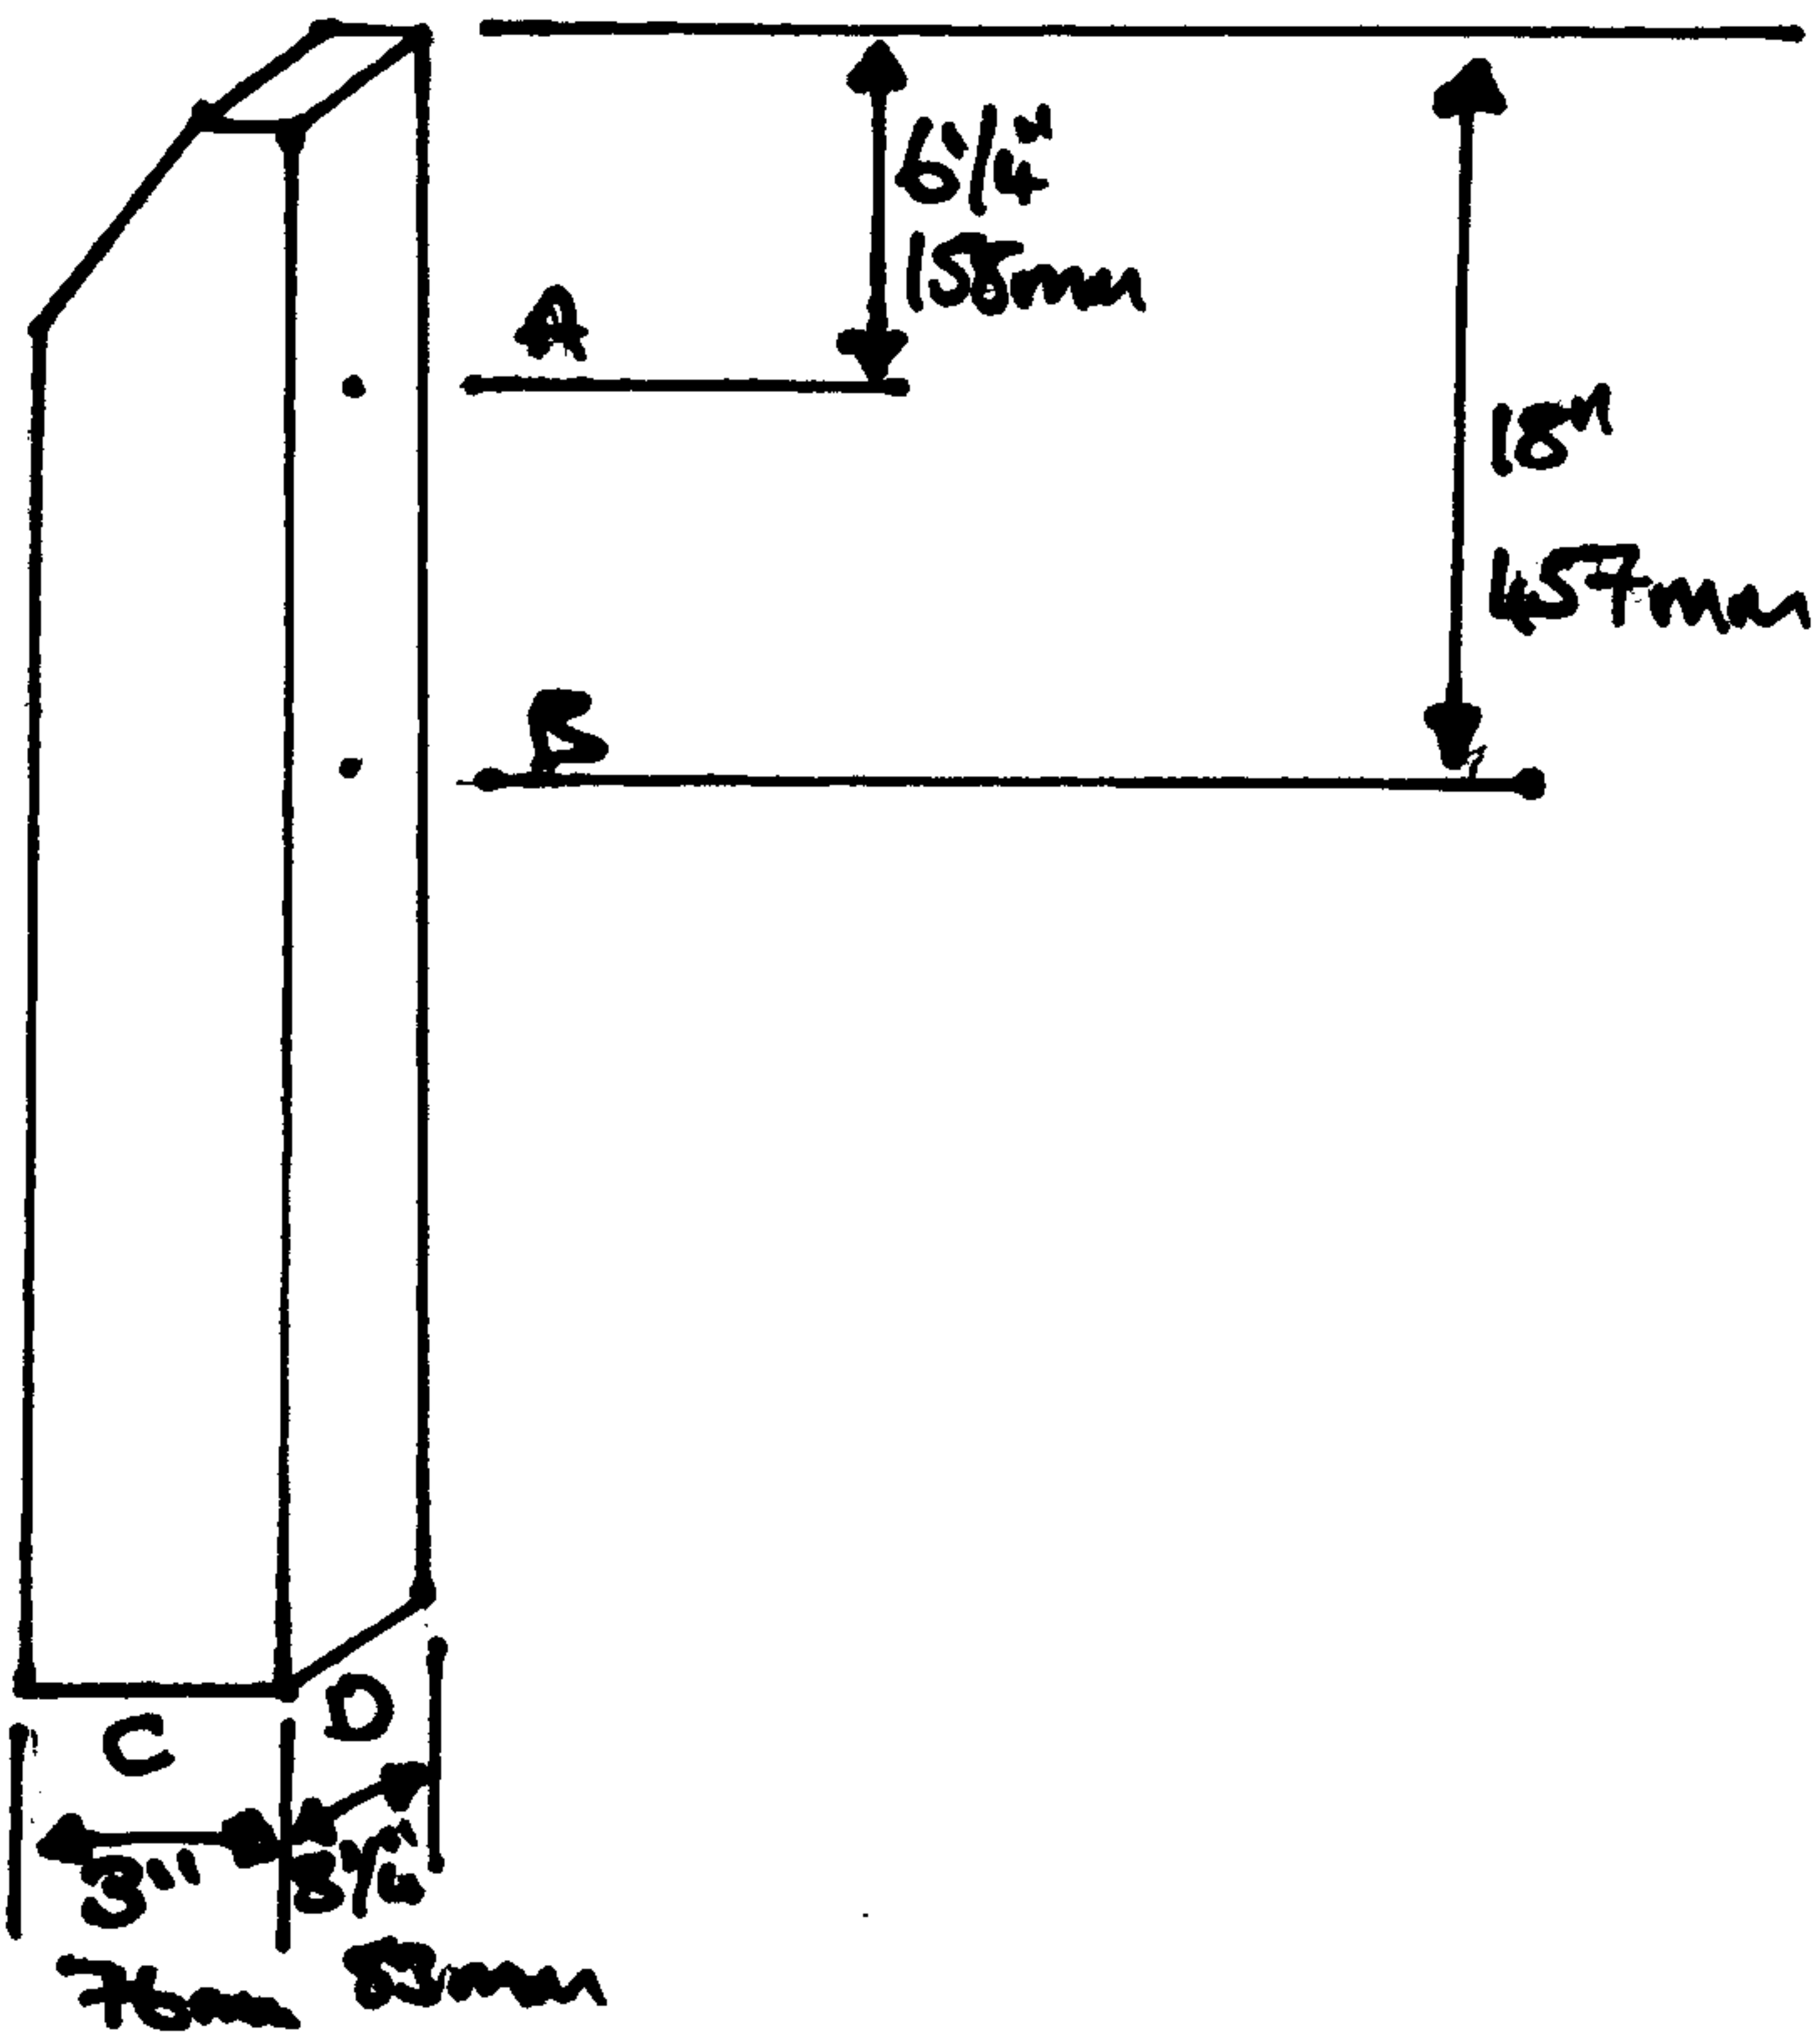

5 FT 9" RECESSED CONCRETE POST
1750mm LONG

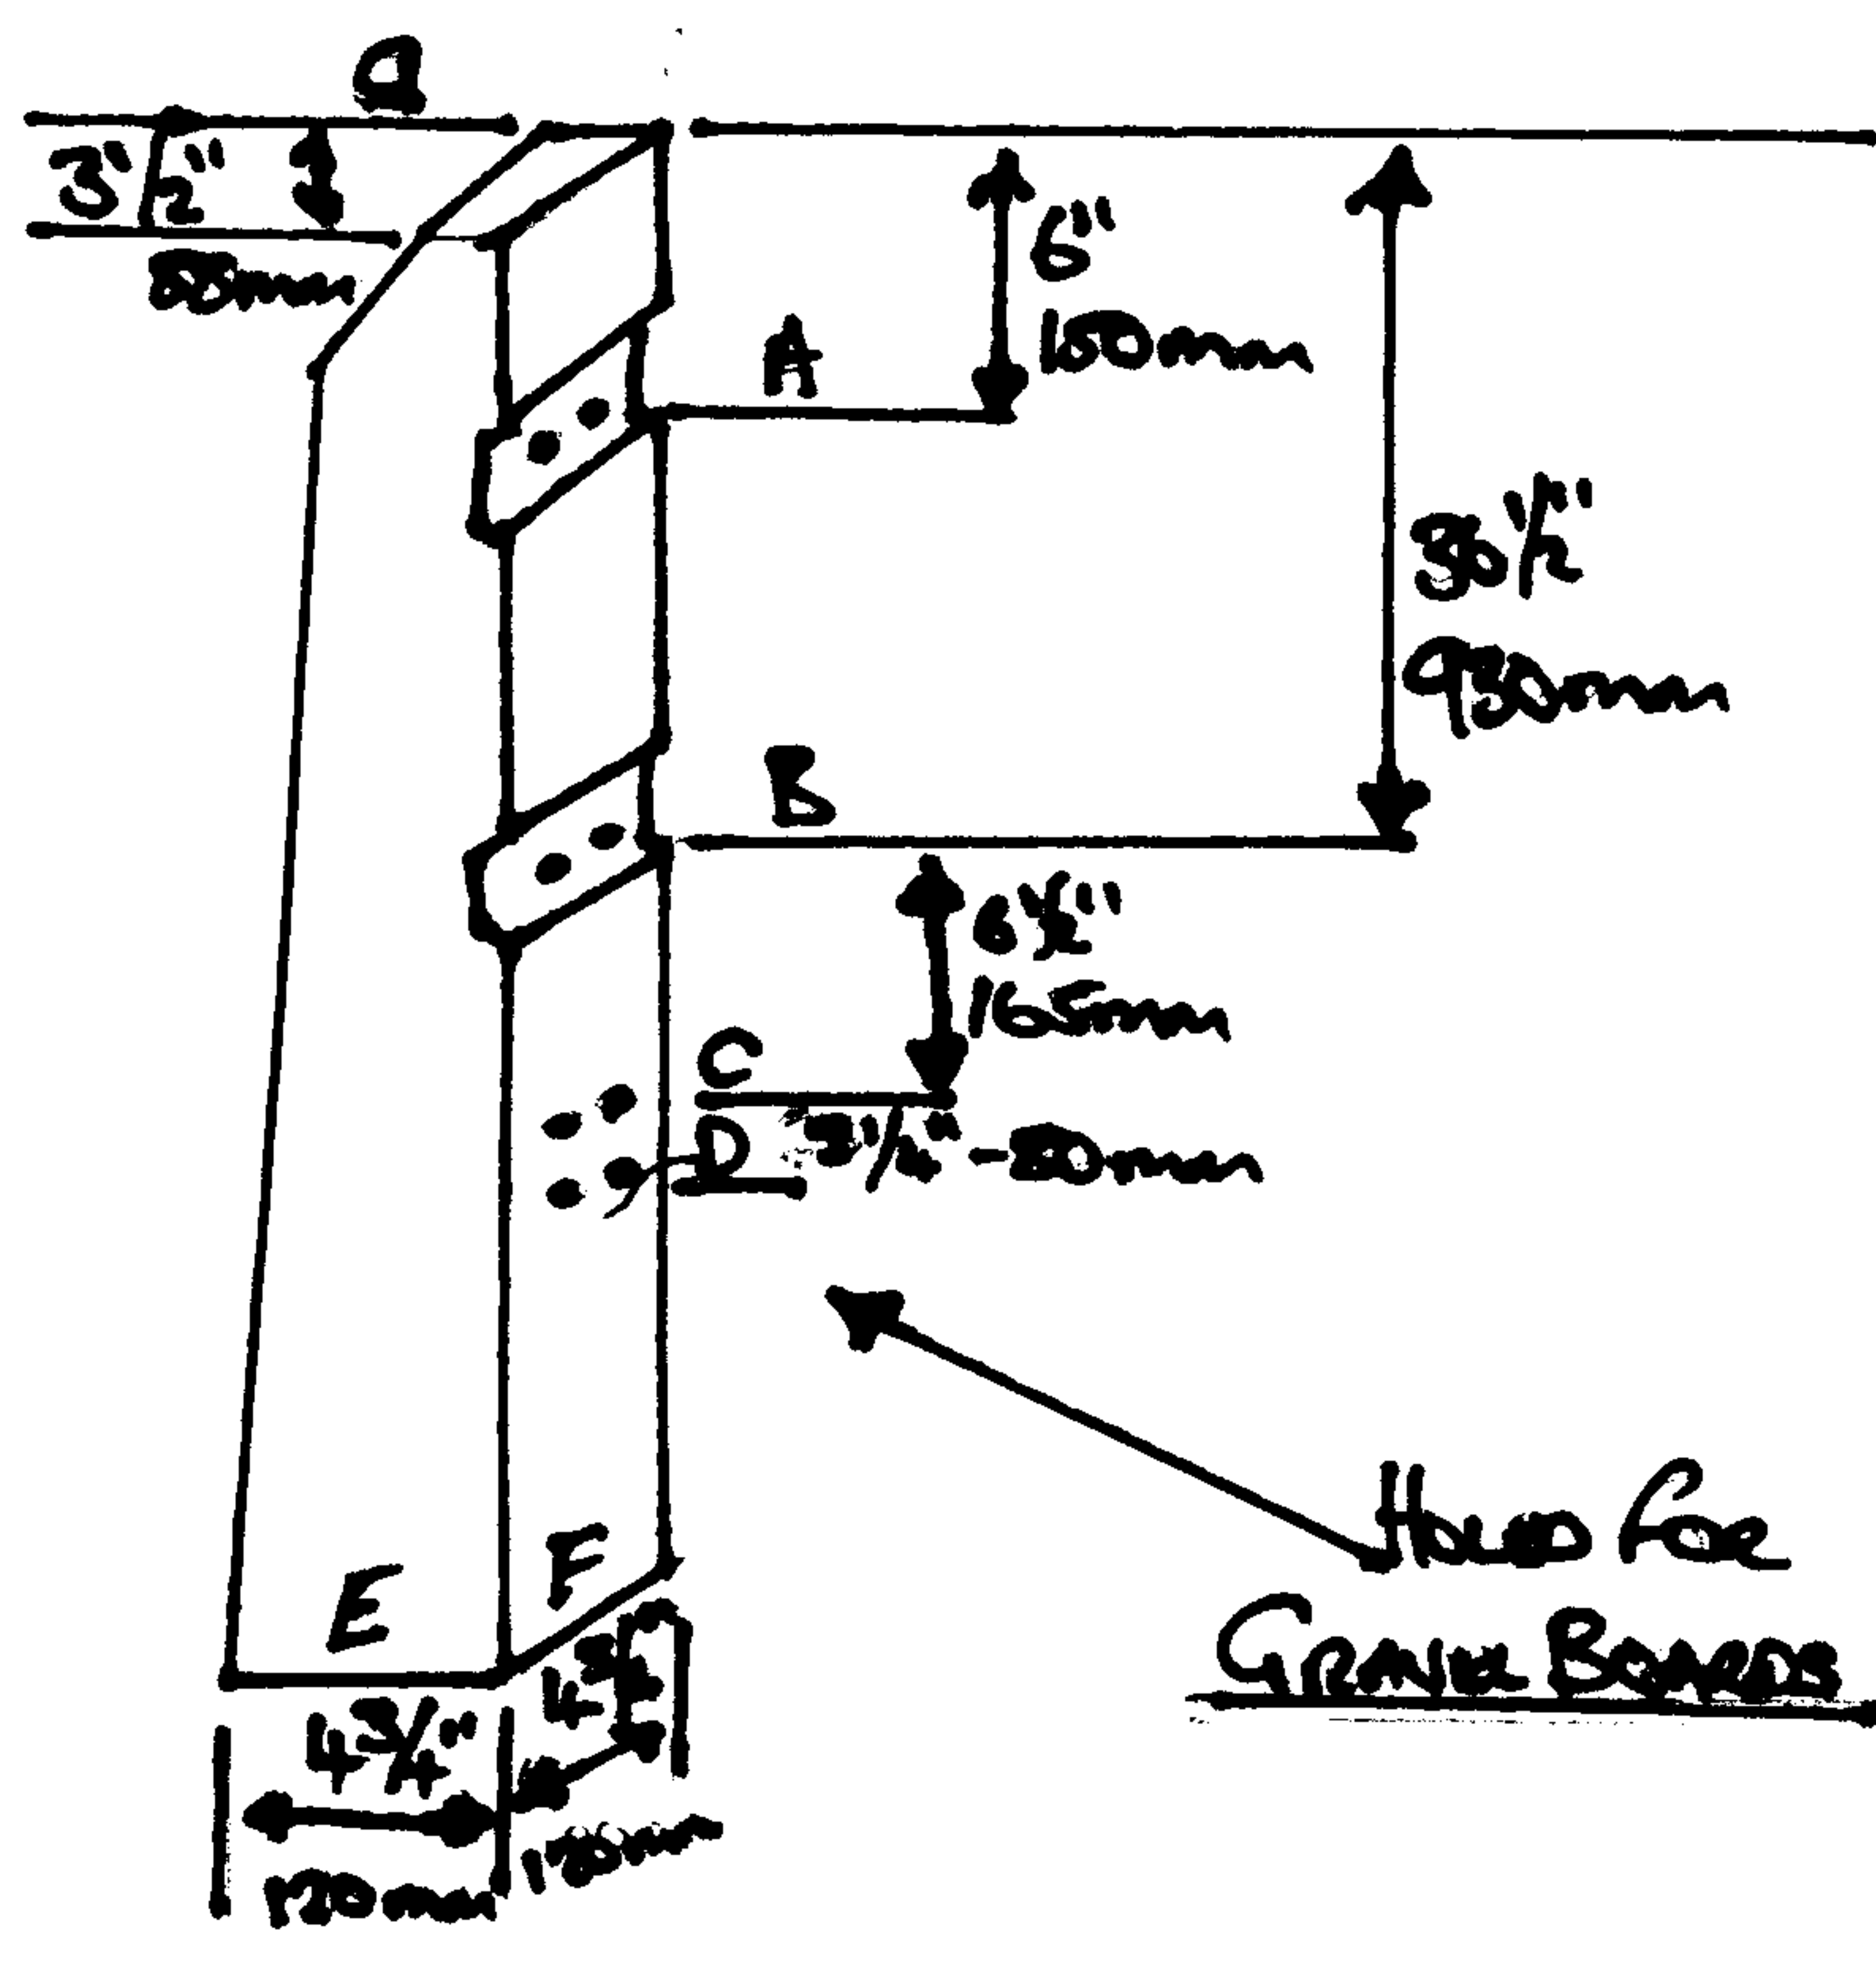

4 FT 9" RECESSED CONCRETE POST
1450mm LONG

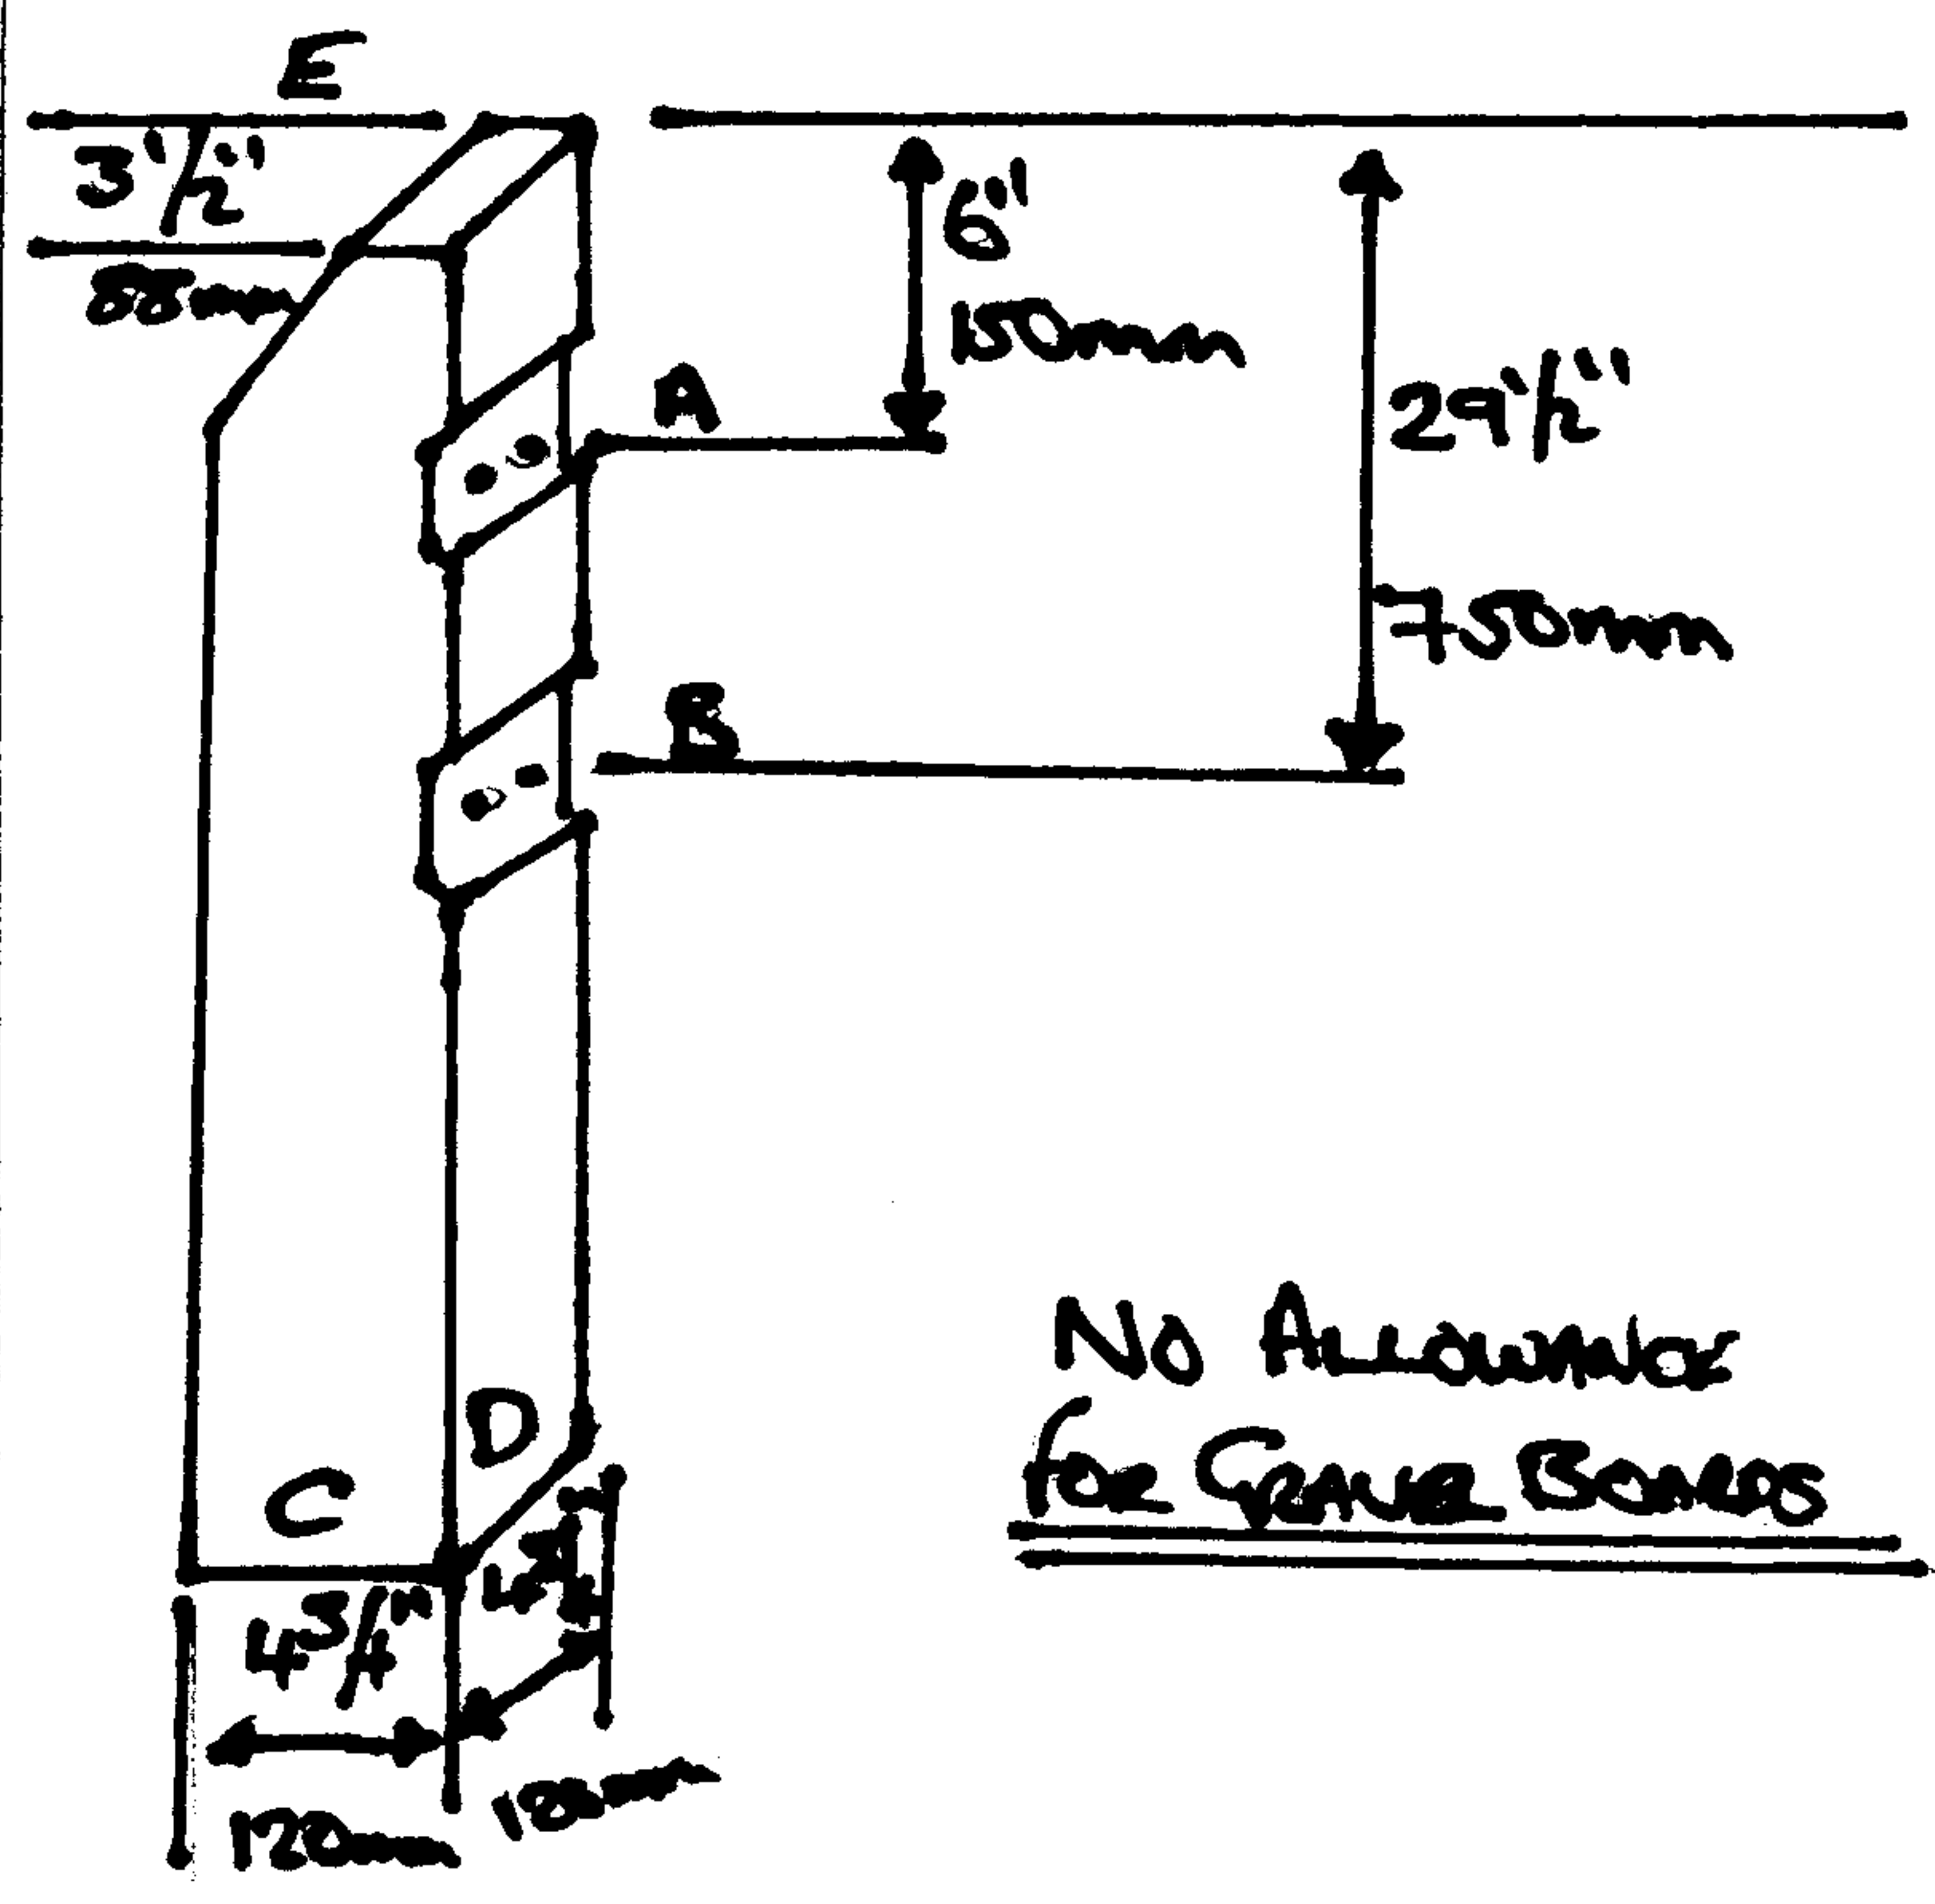

End View

FEATHER EDGE BOARD

